



KEY PLAN
NOT TO SCALE

 

LOCATION PLAN
NOT TO SCALE

 

SITE PLAN
1:200



**TAYLOR'S
UNIVERSITY**
Wisdom • Integrity • Excellence

PROJECT TITLE
NO. 3, 5 & 7, LORONG IKAN,
LOT 454, SEKSYEN 22, D.T.L BANDAR
GEORGE TOWN, PULAU PINANG
ARC60305 METHODS OF DOCUMENTATION
AND MEASURED DRAWINGS
PROJECT 3:
MEASURED DRAWINGS AND MODELS



DRAWING TITLE
KEY PLAN
LOCATION PLAN
SITE PLAN

DESCRIPTION
ALL DIMENSIONS SHOWN ARE IN
MILLIMETER.
THIS DRAWINGS AND ITS
COPYRIGHT ARE THE
PROPERTIES OF TAYLOR'S
UNIVERSITY.

SCALE	REFER TO DRAWING
STARTING DATE	22 JANUARY 2016
DATE	7 MARCH 2016
DRAWN BY	TAN JO LYNN MOHD HAFIZI SIDRATUL
CHECKED BY	MOHD HAFIZI SIDRATUL



DRAWING NO.
K.LC.SP.FH 01

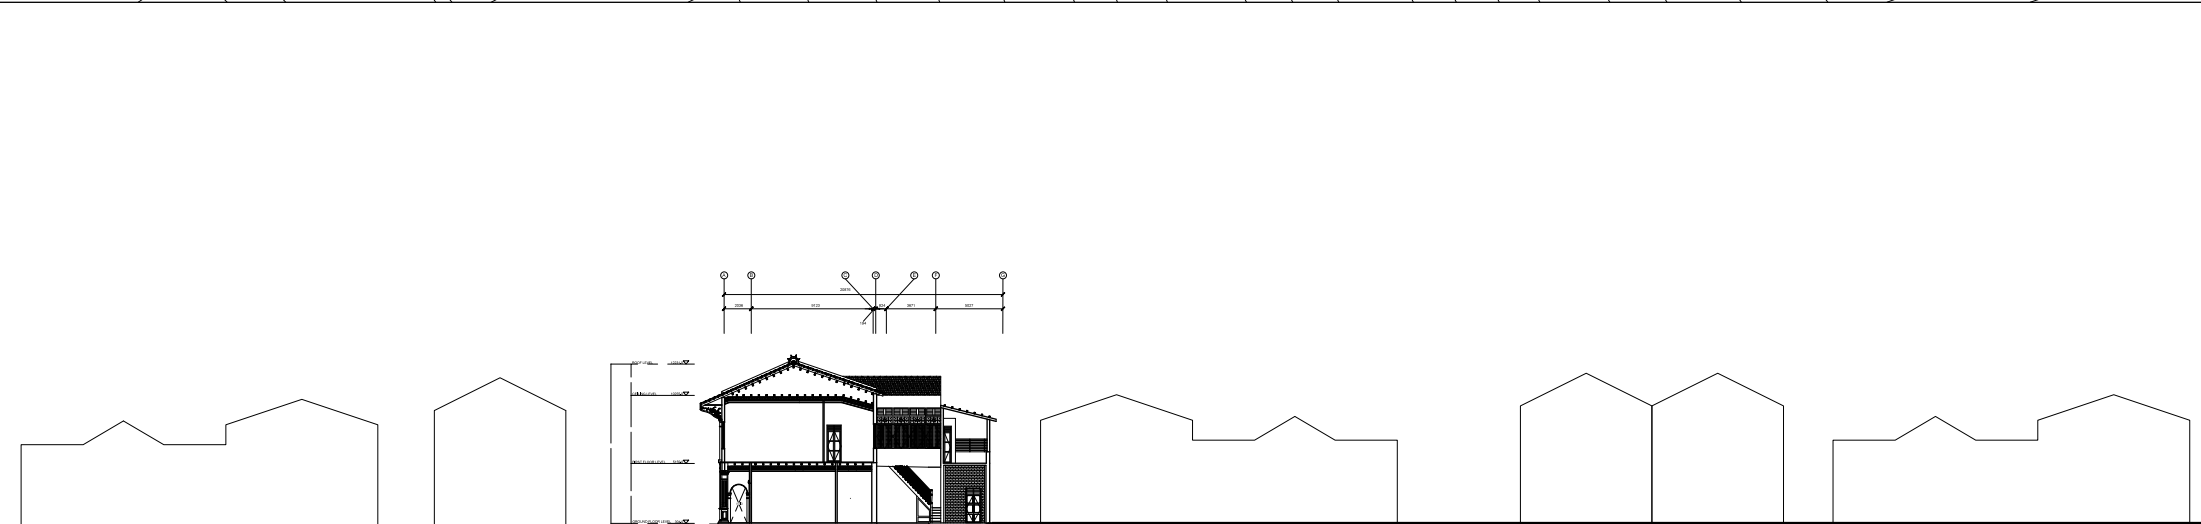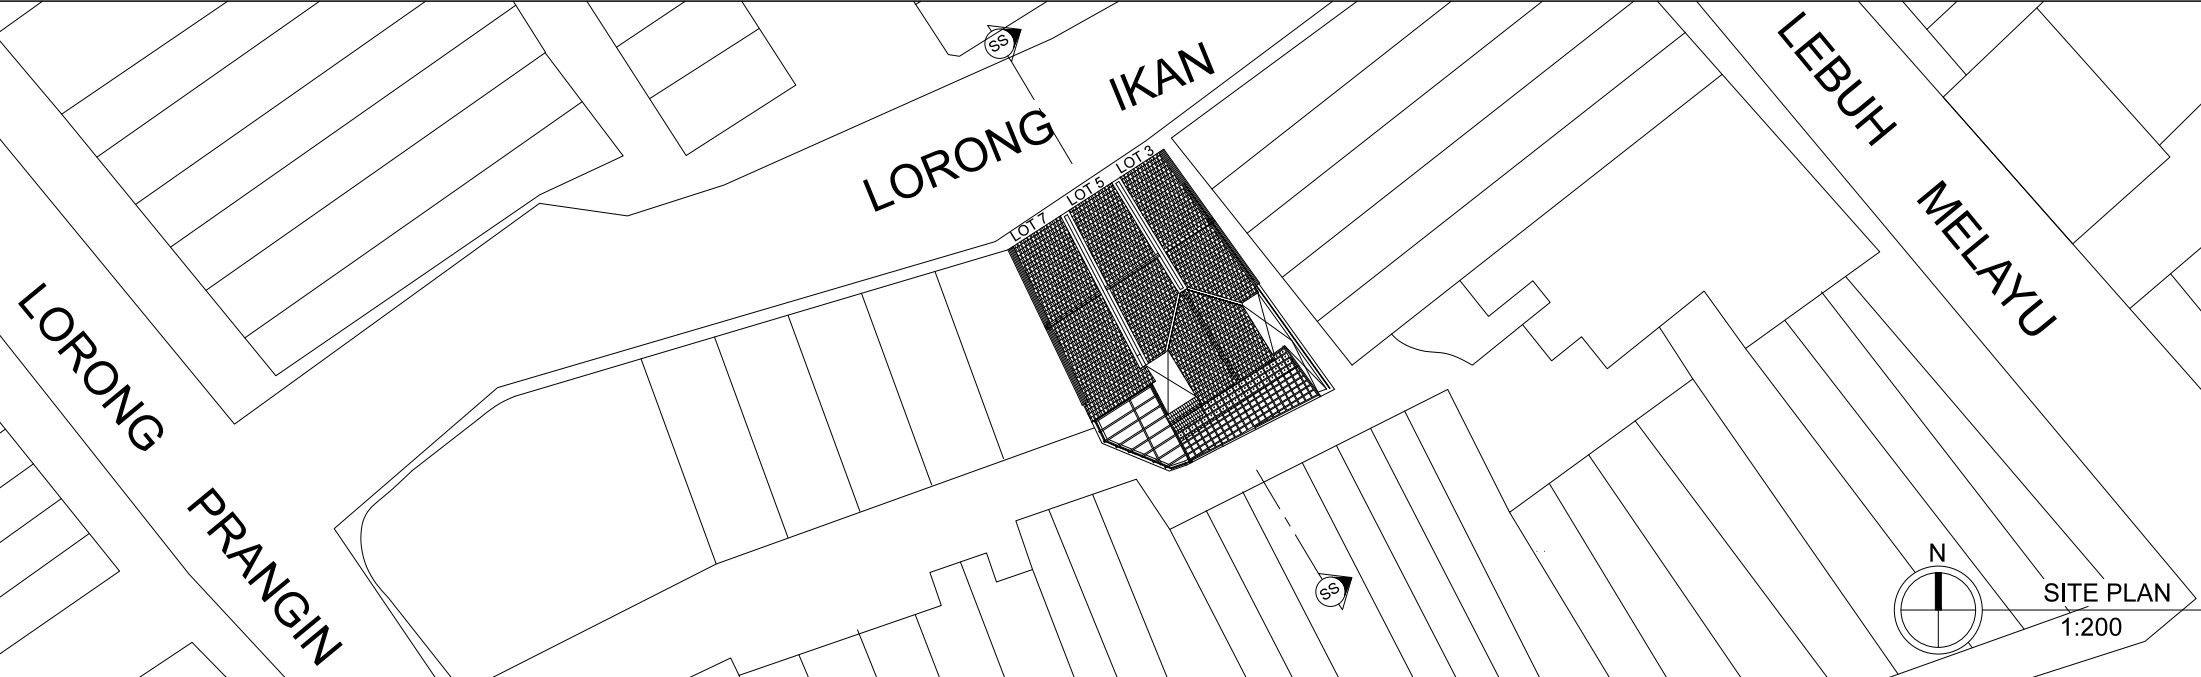
SHEET NO.
1
33



LORONG IKAN BACK LANE


FH 02 SITE SECTION
SCALE 1:200

 <div>TAYLOR'S UNIVERSITY <small>Wisdom • Integrity • Excellence</small></div>	PROJECT TITLE	DRAWING TITLE	DESCRIPTION	SCALE	1:200 	DRAWING NO.	SHEET NO.
	NO. 3, 5 & 7, LORONG IKAN, LOT 454, SEKSYEN 22, D.T.L BANDAR GEORGE TOWN, PULAU PINANG ARC60305 METHODS OF DOCUMENTATION AND MEASURED DRAWINGS PROJECT 3: MEASURED DRAWINGS AND MODELS	SITE SECTION	ALL DIMENSIONS SHOWN ARE IN MILLIMETER. THIS DRAWINGS AND ITS COPYRIGHT ARE THE PROPERTIES OF TAYLOR'S UNIVERSITY.	STARTING DATE	22 JANUARY 2016	SC.SS.FH 02	<div>2</div> <div>33</div>
				DATE	7 MARCH 2016		
				DRAWN BY	MOHD HAFIZI SIDRATUL		
				CHECKED BY	MOHD HAFIZI SIDRATUL		

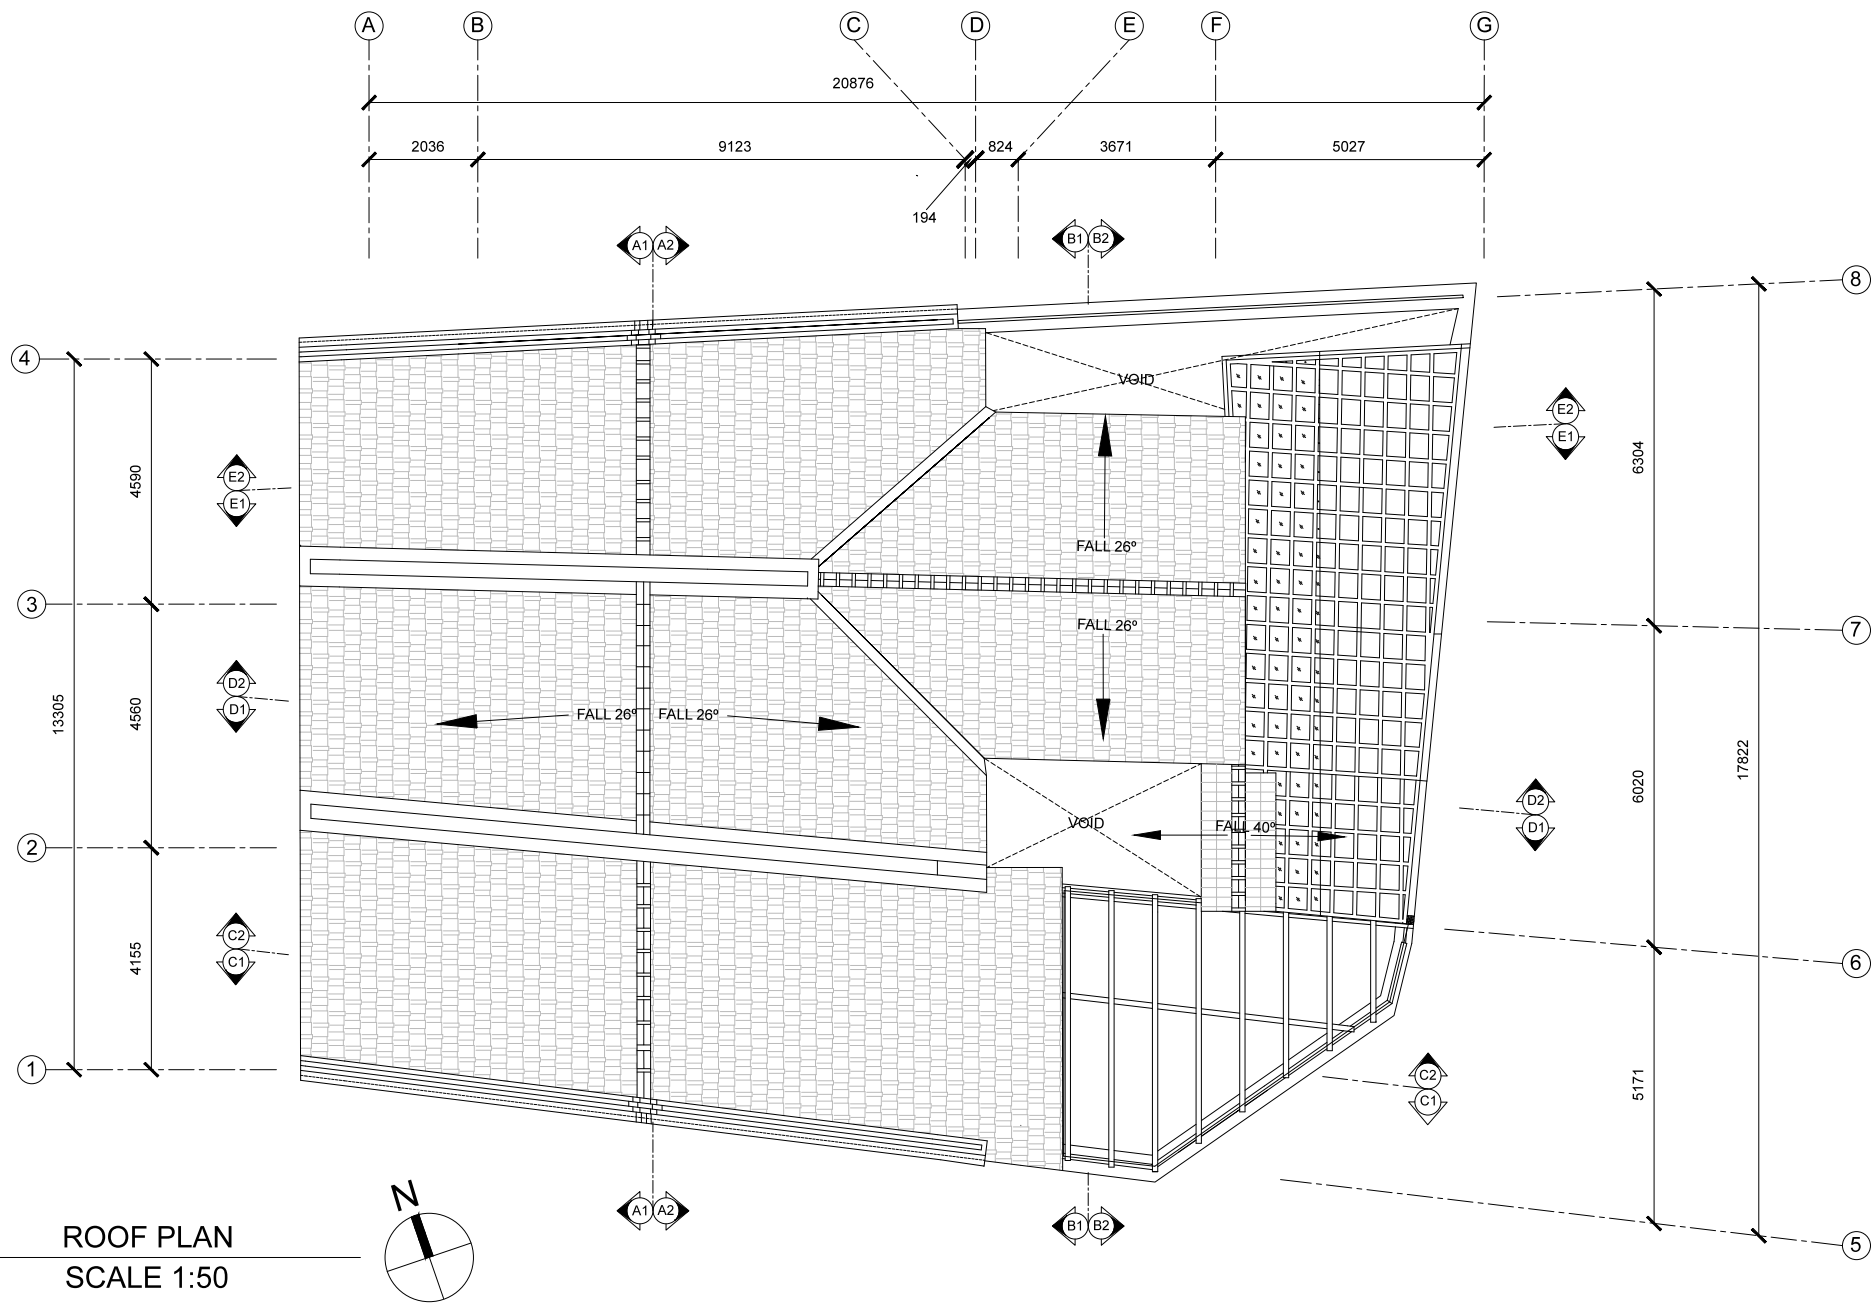

FH 03

ROOF PLAN
SCALE 1:50

 

**TAYLOR'S
UNIVERSITY**
Wisdom • Integrity • Excellence

PROJECT TITLE
NO. 3, 5 & 7, LORONG IKAN,
LOT 454, SEKSYEN 22, D.T.L BANDAR
GEORGE TOWN, PULAU PINANG

ARC60305 METHODS OF DOCUMENTATION
AND MEASURED DRAWINGS

PROJECT 3:
MEASURED DRAWINGS AND MODELS

DRAWING TITLE
ROOF PLAN

DESCRIPTION
ALL DIMENSIONS SHOWN ARE IN
MILLIMETER.

THIS DRAWINGS AND ITS
COPYRIGHT ARE THE
PROPERTIES OF TAYLOR'S
UNIVERSITY.


SCALE	1:50
STARTING DATE	22 JANUARY 2016
DATE	7 MARCH 2016
DRAWN BY	CHAI CHIN EE
CHECKED BY	MOHD HAFIZI SIDRATUL

DRAWING NO.
PL.R.FH 03

SHEET NO.

3

33

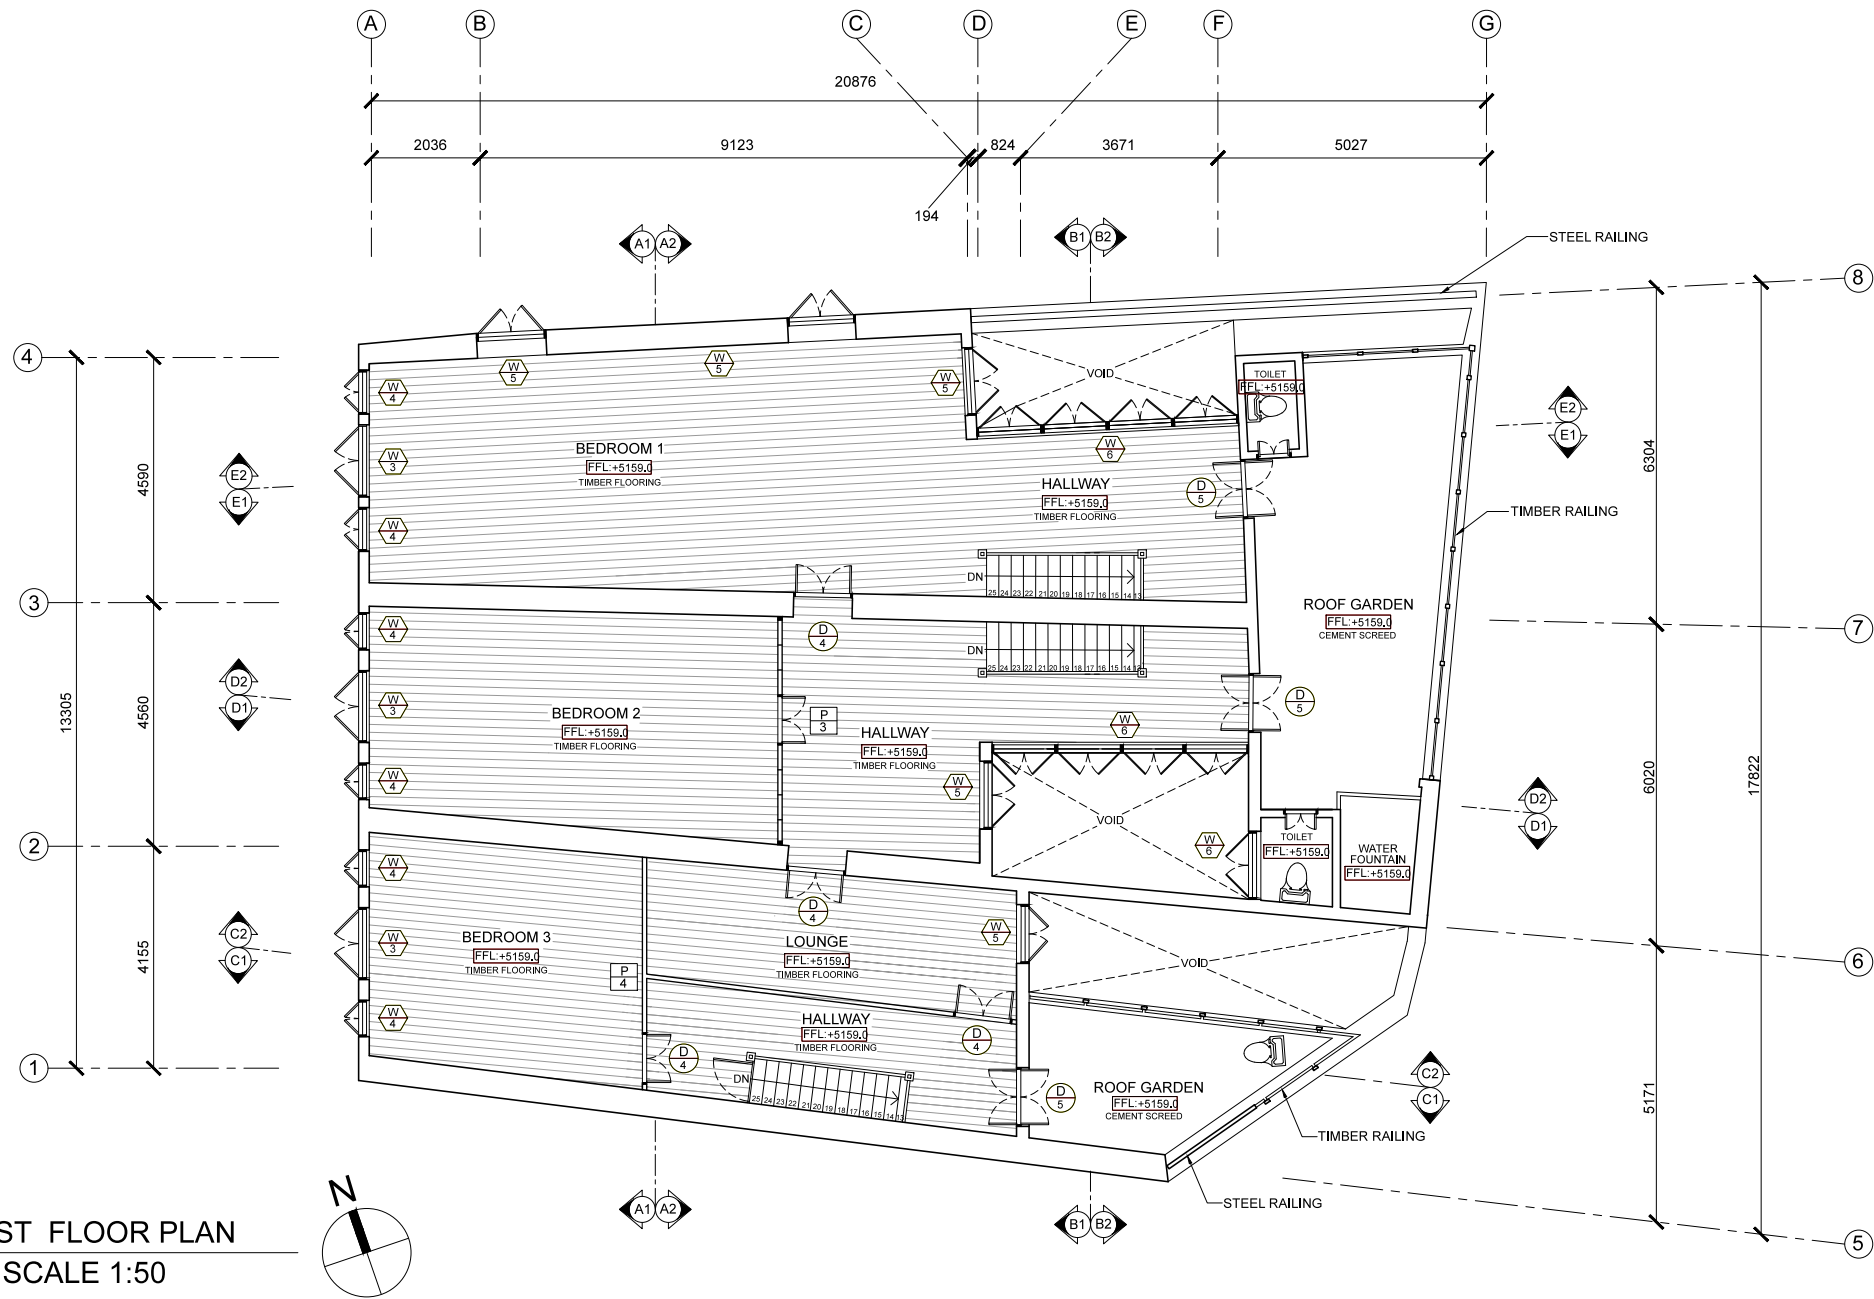

FH 05

FIRST FLOOR PLAN SCALE 1:50



**TAYLOR'S
UNIVERSITY**
Wisdom • Integrity • Excellence

PROJECT TITLE
NO. 3, 5 & 7, LORONG IKAN,
LOT 454, SEKSYEN 22, D.T.L BANDAR
GEORGE TOWN, PULAU PINANG

ARC80305 METHODS OF DOCUMENTATION
AND MEASURED DRAWINGS

PROJECT 3:
MEASURED DRAWINGS AND MODELS

DRAWING TITLE
FIRST FLOOR PLAN

DESCRIPTION
ALL DIMENSIONS SHOWN ARE IN
MILLIMETER.

THIS DRAWINGS AND ITS
COPYRIGHT ARE THE
PROPERTIES OF TAYLOR'S
UNIVERSITY.

SCALE
1:50

STARTING DATE
22 JANUARY 2016


DATE
7 MARCH 2016

DRAWN BY
MOHD HAFIZI SIDRATUL

CHECKED BY
MOHD HAFIZI SIDRATUL

DRAWING NO.
PL.FF.FH 05

SHEET NO.
5
33

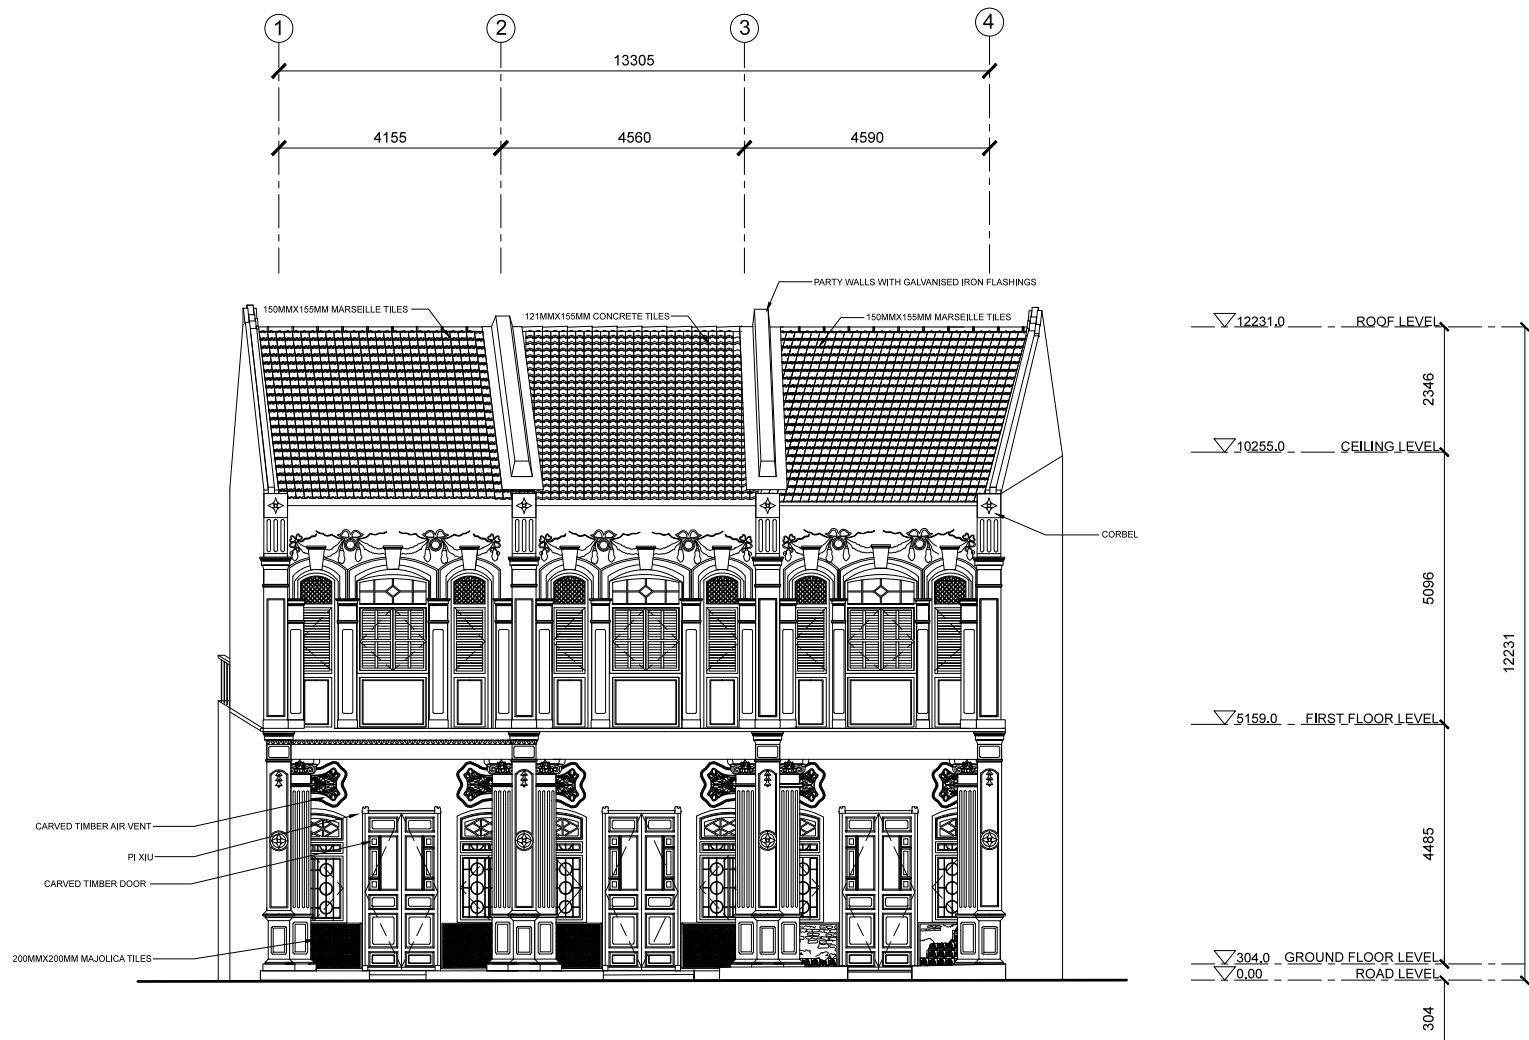

**TAYLOR'S
UNIVERSITY**

Wisdom • Integrity • Excellence

PROJECT TITLE
NO. 3, 5 & 7, LORONG IKAN,
LOT 454, SEKSYEN 22, D.T.L BANDAR
GEORGE TOWN, PULAU PINANG

ARC60305 METHODS OF DOCUMENTATION
AND MEASURED DRAWINGS

PROJECT 3:
MEASURED DRAWINGS AND MODELS

DRAWING TITLE
NORTH ELEVATION

DESCRIPTION
ALL DIMENSIONS SHOWN ARE IN
MILLIMETER.

THIS DRAWINGS AND ITS
COPYRIGHT ARE THE
PROPERTIES OF TAYLOR'S
UNIVERSITY.

SCALE
1:50

STARTING DATE
22 JANUARY 2016


DATE
7 MARCH 2016

DRAWN BY
NIK AFIQ AMADI
MOHD HAFIZI SIDRATUL

CHECKED BY
MOHD HAFIZI SIDRATUL

DRAWING NO.
E.N.FH 06

SHEET NO.
6
33

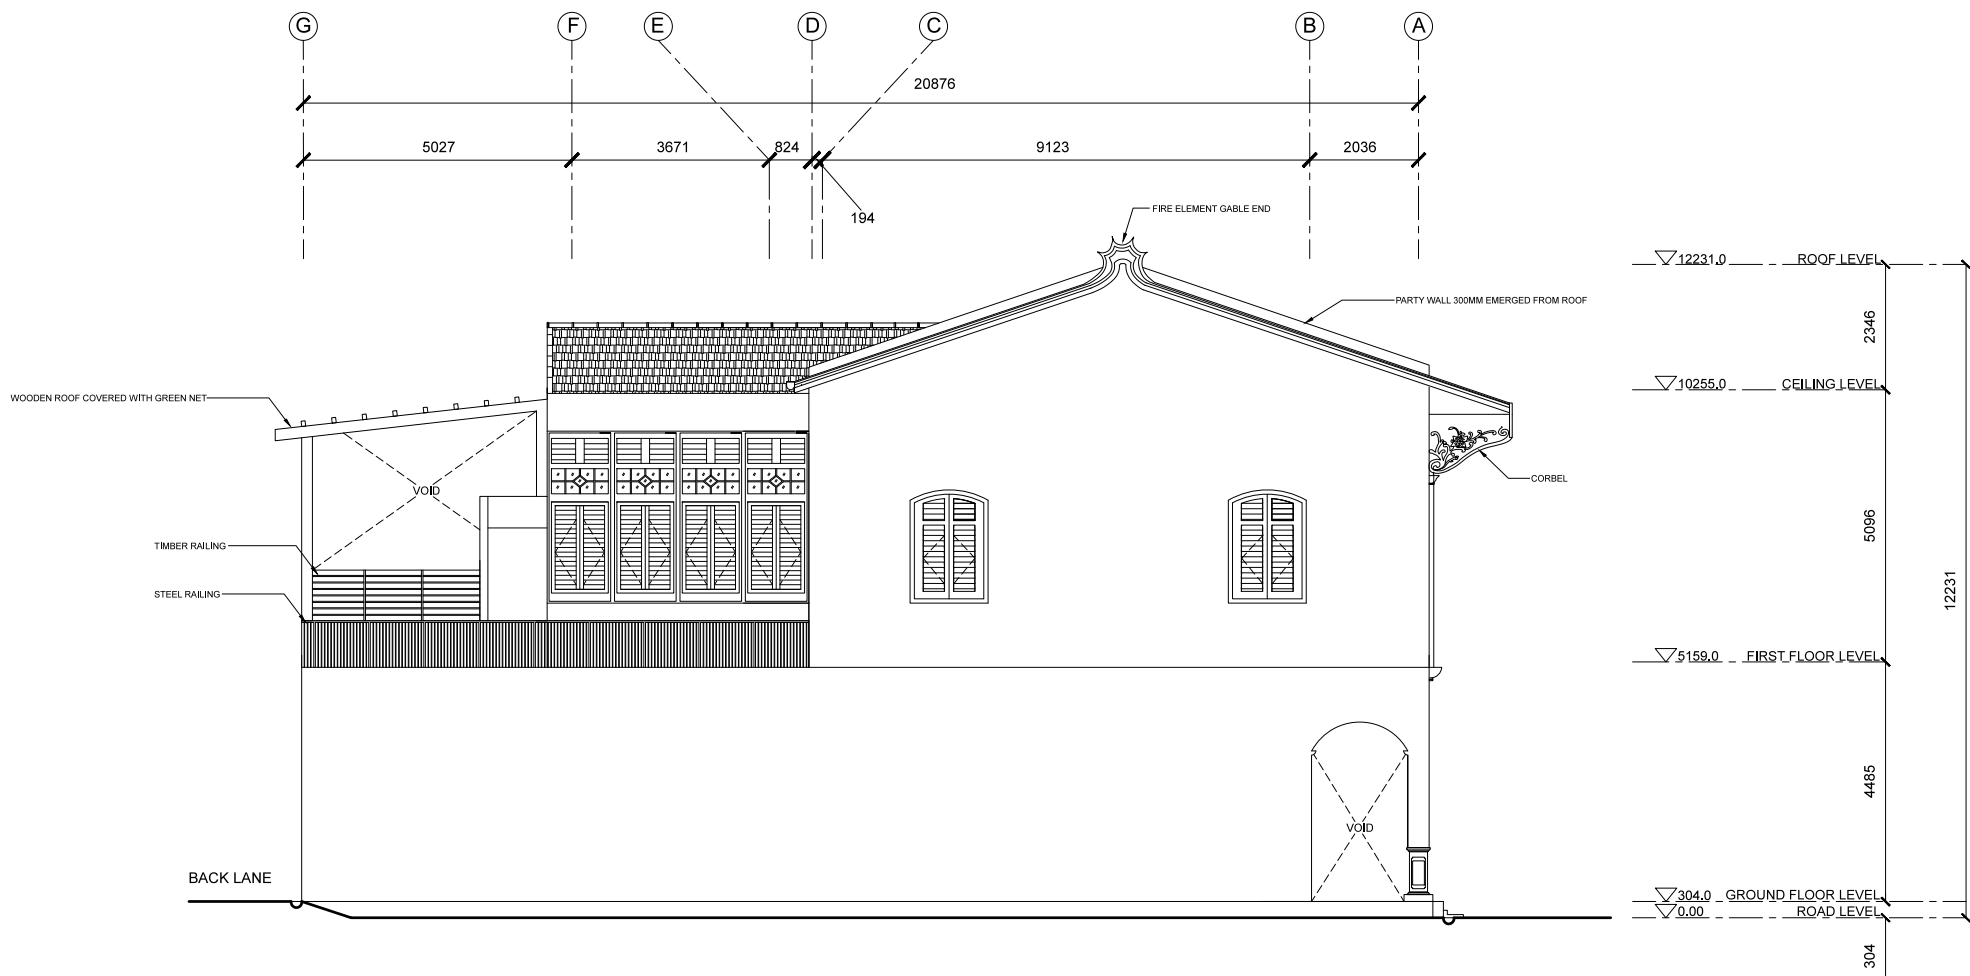

FH 07 EAST ELEVATION
SCALE 1:50



**TAYLOR'S
UNIVERSITY**
Wisdom • Integrity • Excellence

PROJECT TITLE
NO. 3, 5 & 7, LORONG IKAN,
LOT 454, SEKSYEN 22, D.T.L BANDAR
GEORGE TOWN, PULAU PINANG
ARC60305 METHODS OF DOCUMENTATION
AND MEASURED DRAWINGS
PROJECT 3:
MEASURED DRAWINGS AND MODELS


DRAWING TITLE
EAST ELEVATION

DESCRIPTION
ALL DIMENSIONS SHOWN ARE IN
MILLIMETER.
THIS DRAWINGS AND ITS
COPYRIGHT ARE THE
PROPERTIES OF TAYLOR'S
UNIVERSITY.

SCALE	1:50
STARTING DATE	22 JANUARY 2016
DATE	7 MARCH 2016
DRAWN BY	MOHD HAFIZI SIDRATUL
CHECKED BY	MOHD HAFIZI SIDRATUL

DRAWING NO.
E.E.FH 07

SHEET NO.
7
33

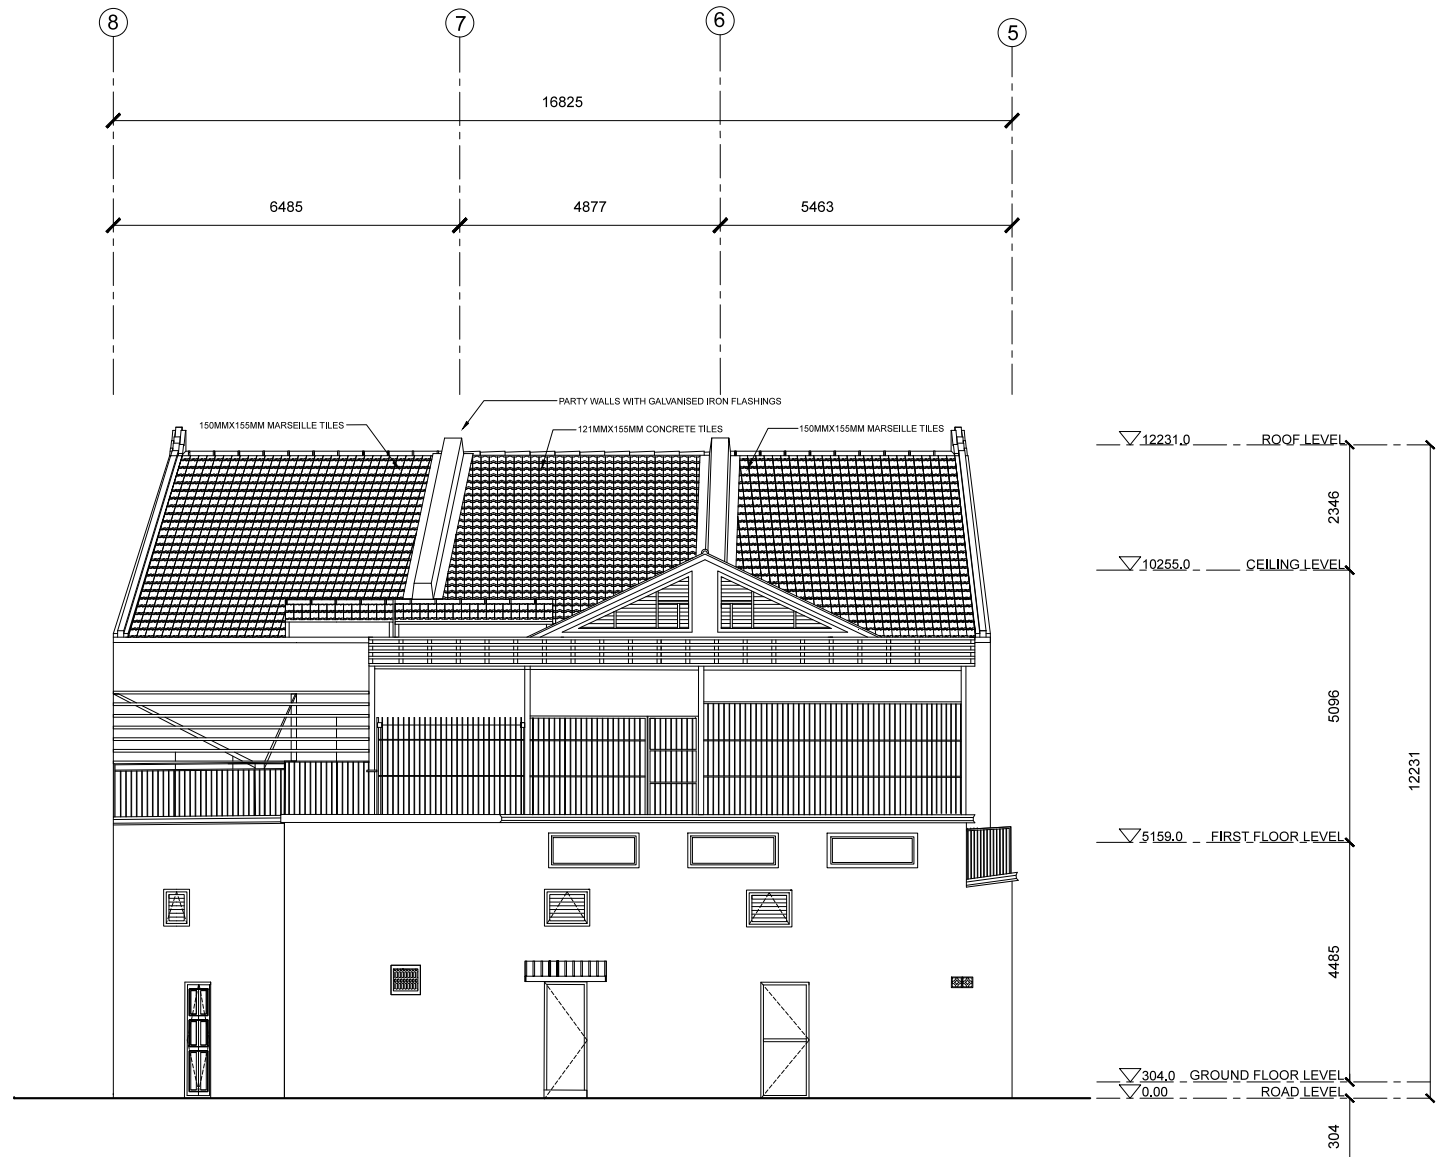

FH 08

SOUTH ELEVATION
SCALE 1:50



**TAYLOR'S
UNIVERSITY**
Wisdom • Integrity • Excellence

PROJECT TITLE
NO. 3, 5 & 7, LORONG IKAN,
LOT 454, SEKSYEN 22, D.T.L BANDAR
GEORGE TOWN, PULAU PINANG
ARC60305 METHODS OF DOCUMENTATION
AND MEASURED DRAWINGS
PROJECT 3:
MEASURED DRAWINGS AND MODELS


DRAWING TITLE
SOUTH ELEVATION

DESCRIPTION
ALL DIMENSIONS SHOWN ARE IN
MILLIMETER.
THIS DRAWINGS AND ITS
COPYRIGHT ARE THE
PROPERTIES OF TAYLOR'S
UNIVERSITY.

SCALE	1:50
STARTING DATE	22 JANUARY 2016
DATE	7 MARCH 2016
DRAWN BY	ONG SENG PENG MOHD HAFIZI SIDRATUL
CHECKED BY	MOHD HAFIZI SIDRATUL


DRAWING NO.
E.S.FH 08

SHEET NO.
8
33

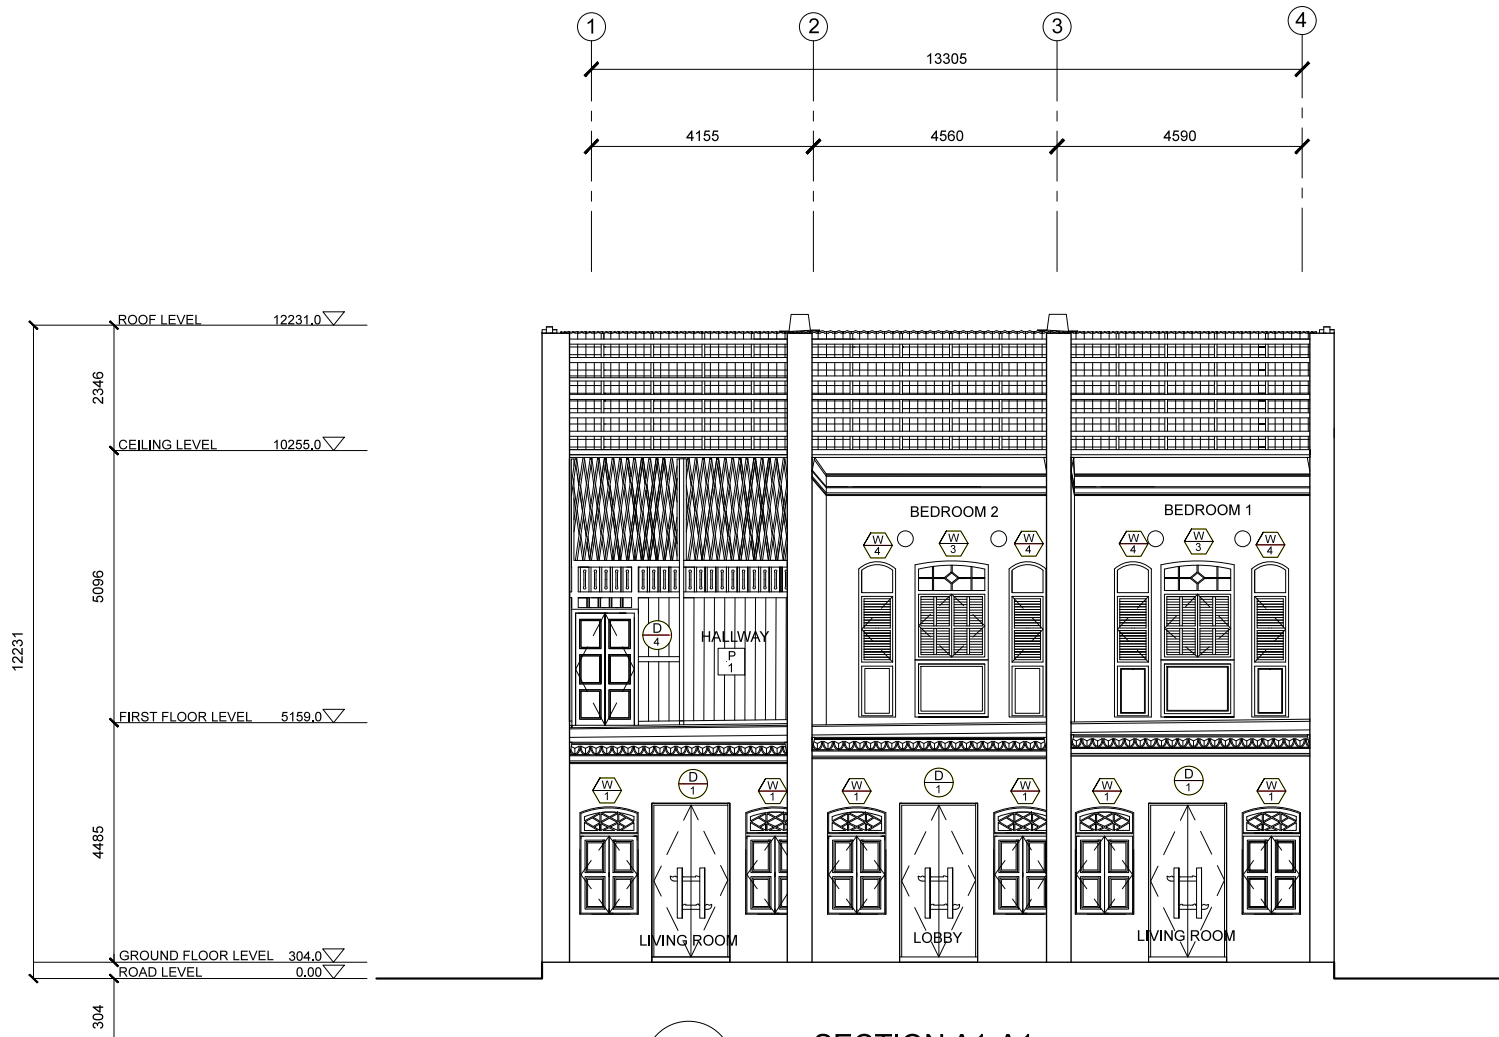

FH 09


SECTION A1-A1
SCALE 1:50

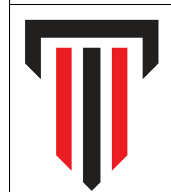

**TAYLOR'S
UNIVERSITY**

Wisdom • Integrity • Excellence

PROJECT TITLE	DRAWING TITLE	DESCRIPTION	SCALE	1:50	DRAWING NO.	SHEET NO.
NO. 3, 5 & 7, LORONG IKAN, LOT 454, SEKSYEN 22, D.T.L BANDAR GEORGE TOWN, PULAU PINANG	SECTION A1-A1	ALL DIMENSIONS SHOWN ARE IN MILLIMETER.	STARTING DATE	22 JANUARY 2016	SC.A2.FH 09	9 33
ARC60305 METHODS OF DOCUMENTATION AND MEASURED DRAWINGS		THIS DRAWINGS AND ITS COPYRIGHT ARE THE PROPERTIES OF TAYLOR'S UNIVERSITY.	DATE	7 MARCH 2016		
PROJECT 3: MEASURED DRAWINGS AND MODELS			DRAWN BY	ONG SENG PENG		
			CHECKED BY	MOHD HAFIZI SIDRATUL		

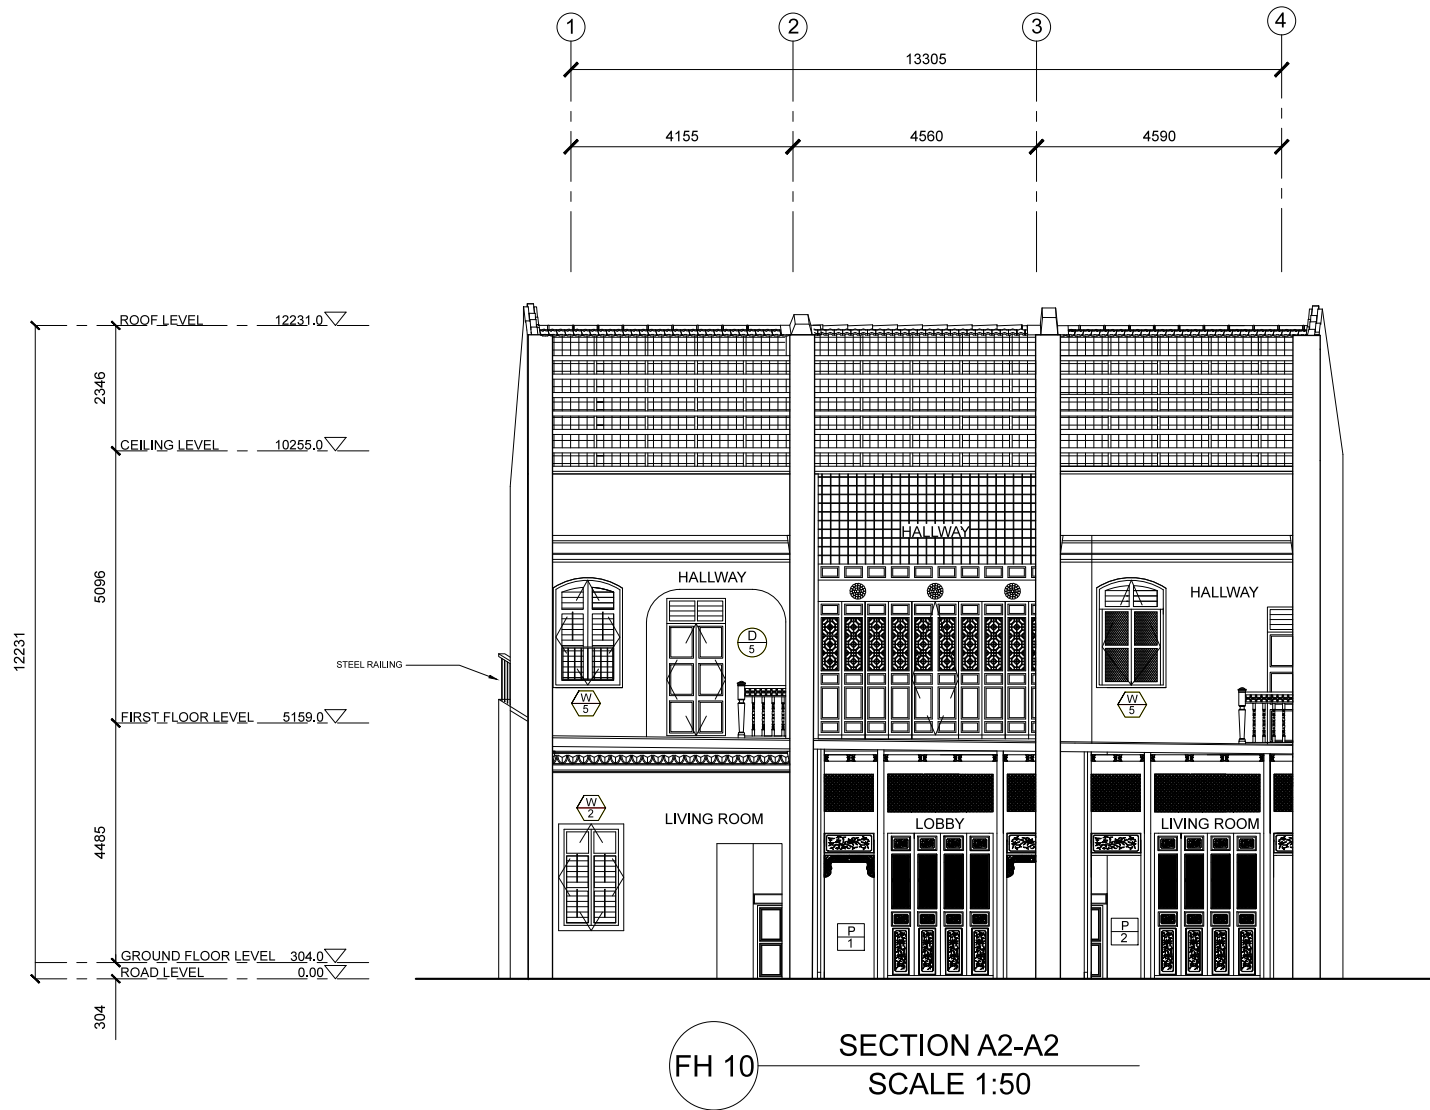

FH 10 SECTION A2-A2
SCALE 1:50



**TAYLOR'S
UNIVERSITY**
Wisdom • Integrity • Excellence

PROJECT TITLE	DRAWING TITLE	DESCRIPTION	SCALE	1:50	DRAWING NO.	SHEET NO.
NO. 3, 5 & 7, LORONG IKAN, LOT 454, SEKSYEN 22, D.T.L BANDAR GEORGE TOWN, PULAU PINANG	SECTION A2-A2	ALL DIMENSIONS SHOWN ARE IN MILLIMETER.	STARTING DATE	22 JANUARY 2016	SC.A2. FH 10	10 33
ARC60305 METHODS OF DOCUMENTATION AND MEASURED DRAWINGS		THIS DRAWINGS AND ITS COPYRIGHT ARE THE PROPERTIES OF TAYLOR'S UNIVERSITY.	DATE	7 MARCH 2016		
PROJECT 3: MEASURED DRAWINGS AND MODELS			DRAWN BY	ONG SENG PENG		
			CHECKED BY	MOHD HAFIZI SIDRATUL		



FH 11

SECTION B1-B1
SCALE 1:50



**TAYLOR'S
UNIVERSITY**
Wisdom • Integrity • Excellence

PROJECT TITLE
NO. 3, 5 & 7, LORONG IKAN,
LOT 454, SEKSYEN 22, D.T.L BANDAR
GEORGE TOWN, PULAU PINANG
ARC60305 METHODS OF DOCUMENTATION
AND MEASURED DRAWINGS
PROJECT 3:
MEASURED DRAWINGS AND MODELS


DRAWING TITLE
SECTION B1-B1

DESCRIPTION
ALL DIMENSIONS SHOWN ARE IN
MILLIMETER.
THIS DRAWINGS AND ITS
COPYRIGHT ARE THE
PROPERTIES OF TAYLOR'S
UNIVERSITY.

SCALE	1:50
STARTING DATE	22 JANUARY 2016
DATE	7 MARCH 2016
DRAWN BY	TAN JO LYNN MOHD HAFIZI SIDRATUL
CHECKED BY	MOHD HAFIZI SIDRATUL

DRAWING NO.
SC.B1.FH 11

SHEET NO.
11
33

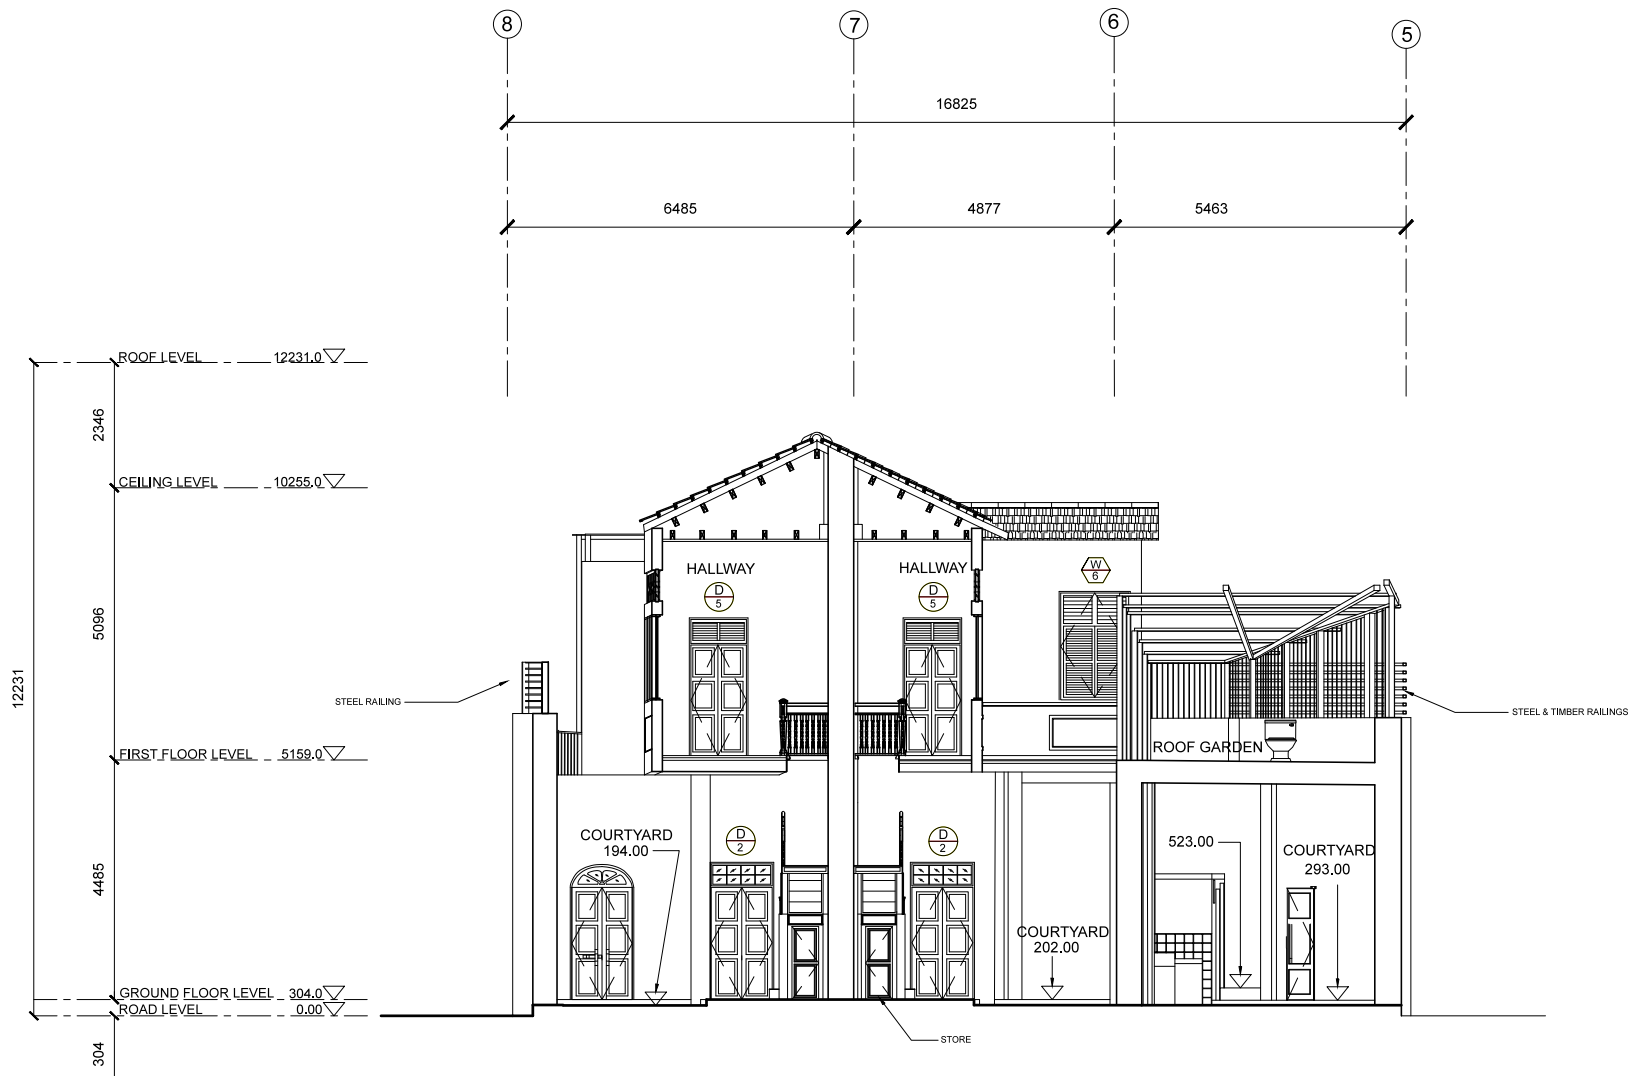

FH 12

SECTION B2-B2
SCALE 1:50



**TAYLOR'S
UNIVERSITY**
Wisdom • Integrity • Excellence

PROJECT TITLE
NO. 3, 5 & 7, LORONG IKAN,
LOT 454, SEKSYEN 22, D.T.L BANDAR
GEORGE TOWN, PULAU PINANG
ARC60305 METHODS OF DOCUMENTATION
AND MEASURED DRAWINGS
PROJECT 3:
MEASURED DRAWINGS AND MODELS


DRAWING TITLE
SECTION B2-B2

DESCRIPTION
ALL DIMENSIONS SHOWN ARE IN
MILLIMETER.
THIS DRAWINGS AND ITS
COPYRIGHT ARE THE
PROPERTIES OF TAYLOR'S
UNIVERSITY.

SCALE	1:50
STARTING DATE	22 JANUARY 2016
DATE	7 MARCH 2016
DRAWN BY	CHAI CHIN EE
CHECKED BY	MOHD HAFIZI SIDRATUL

DRAWING NO.
SC.B2.FH 12

SHEET NO.
12
33

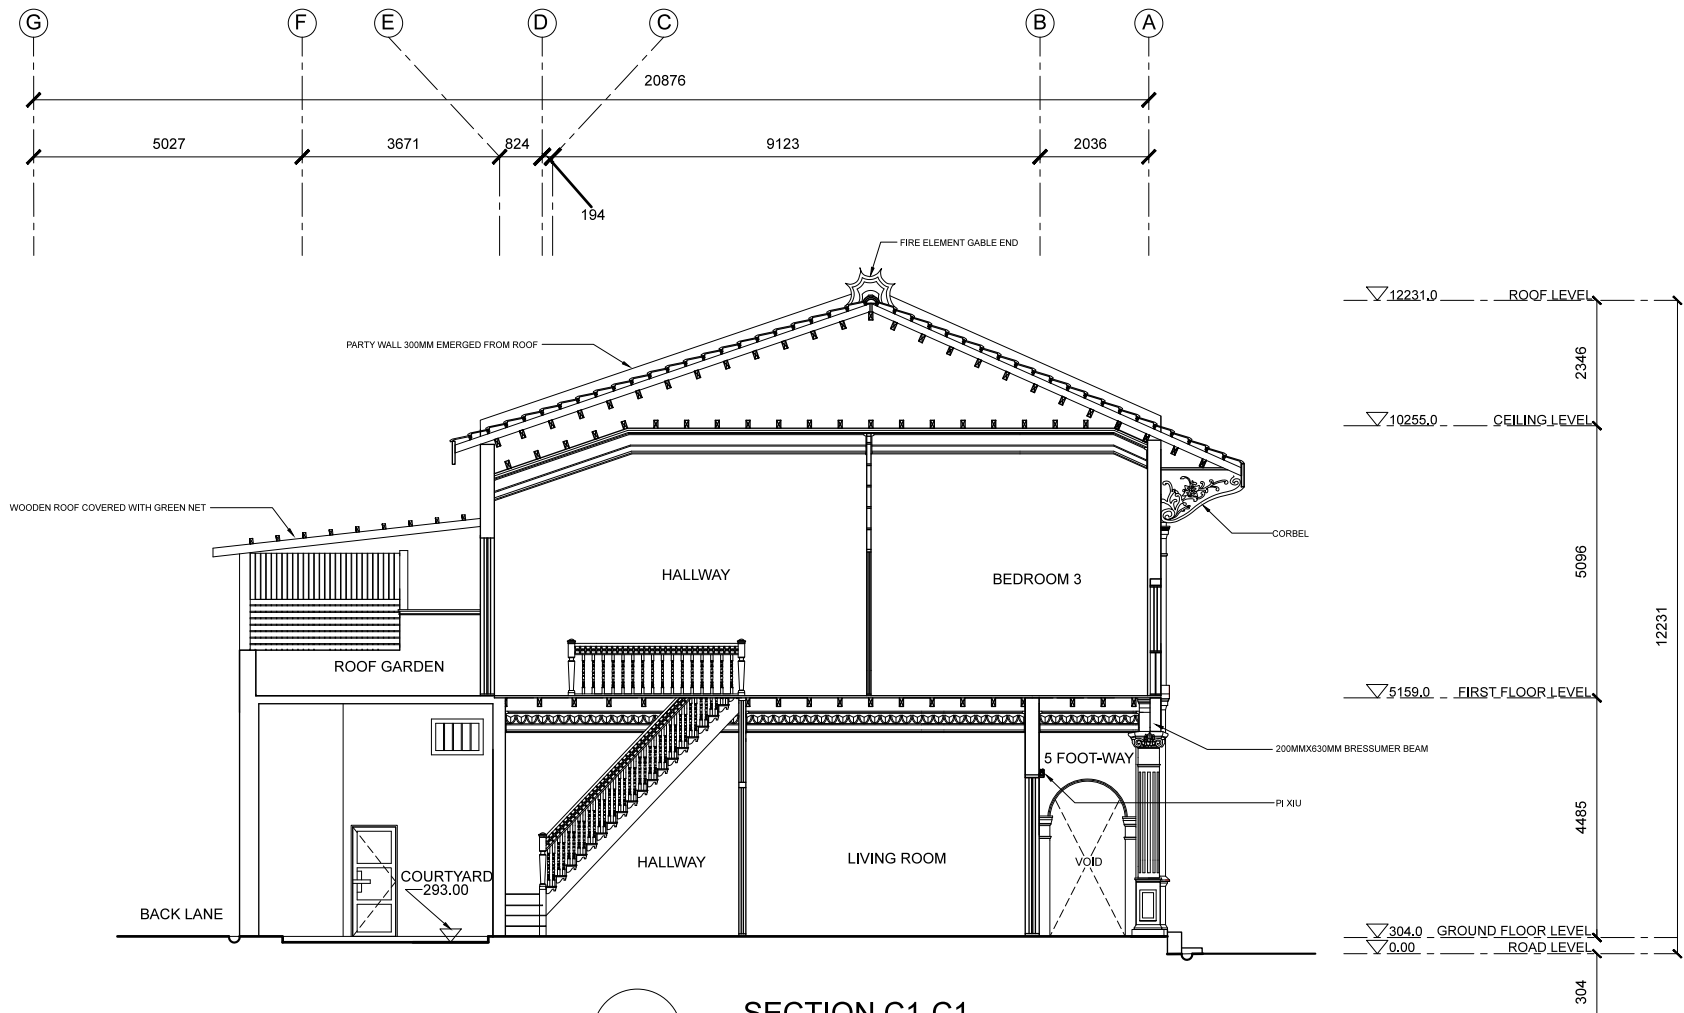

FH 13

SECTION C1-C1 SCALE 1:50



**TAYLOR'S
UNIVERSITY**
Wisdom • Integrity • Excellence

PROJECT TITLE
NO. 3, 5 & 7, LORONG IKAN,
LOT 454, SEKSYEN 22, D.T.L BANDAR
GEORGE TOWN, PULAU PINANG
ARC60305 METHODS OF DOCUMENTATION
AND MEASURED DRAWINGS
PROJECT 3:
MEASURED DRAWINGS AND MODELS


DRAWING TITLE
SECTION C1-C1

DESCRIPTION
ALL DIMENSIONS SHOWN ARE IN
MILLIMETER.
THIS DRAWINGS AND ITS
COPYRIGHT ARE THE
PROPERTIES OF TAYLOR'S
UNIVERSITY.

SCALE	1:50
STARTING DATE	22 JANUARY 2016
DATE	7 MARCH 2016
DRAWN BY	AFRAH AL BALUSHI MOHD HAFIZI SIDRATUL
CHECKED BY	MOHD HAFIZI SIDRATUL

DRAWING NO.
SC.C1.FH 13

SHEET NO.
13
33

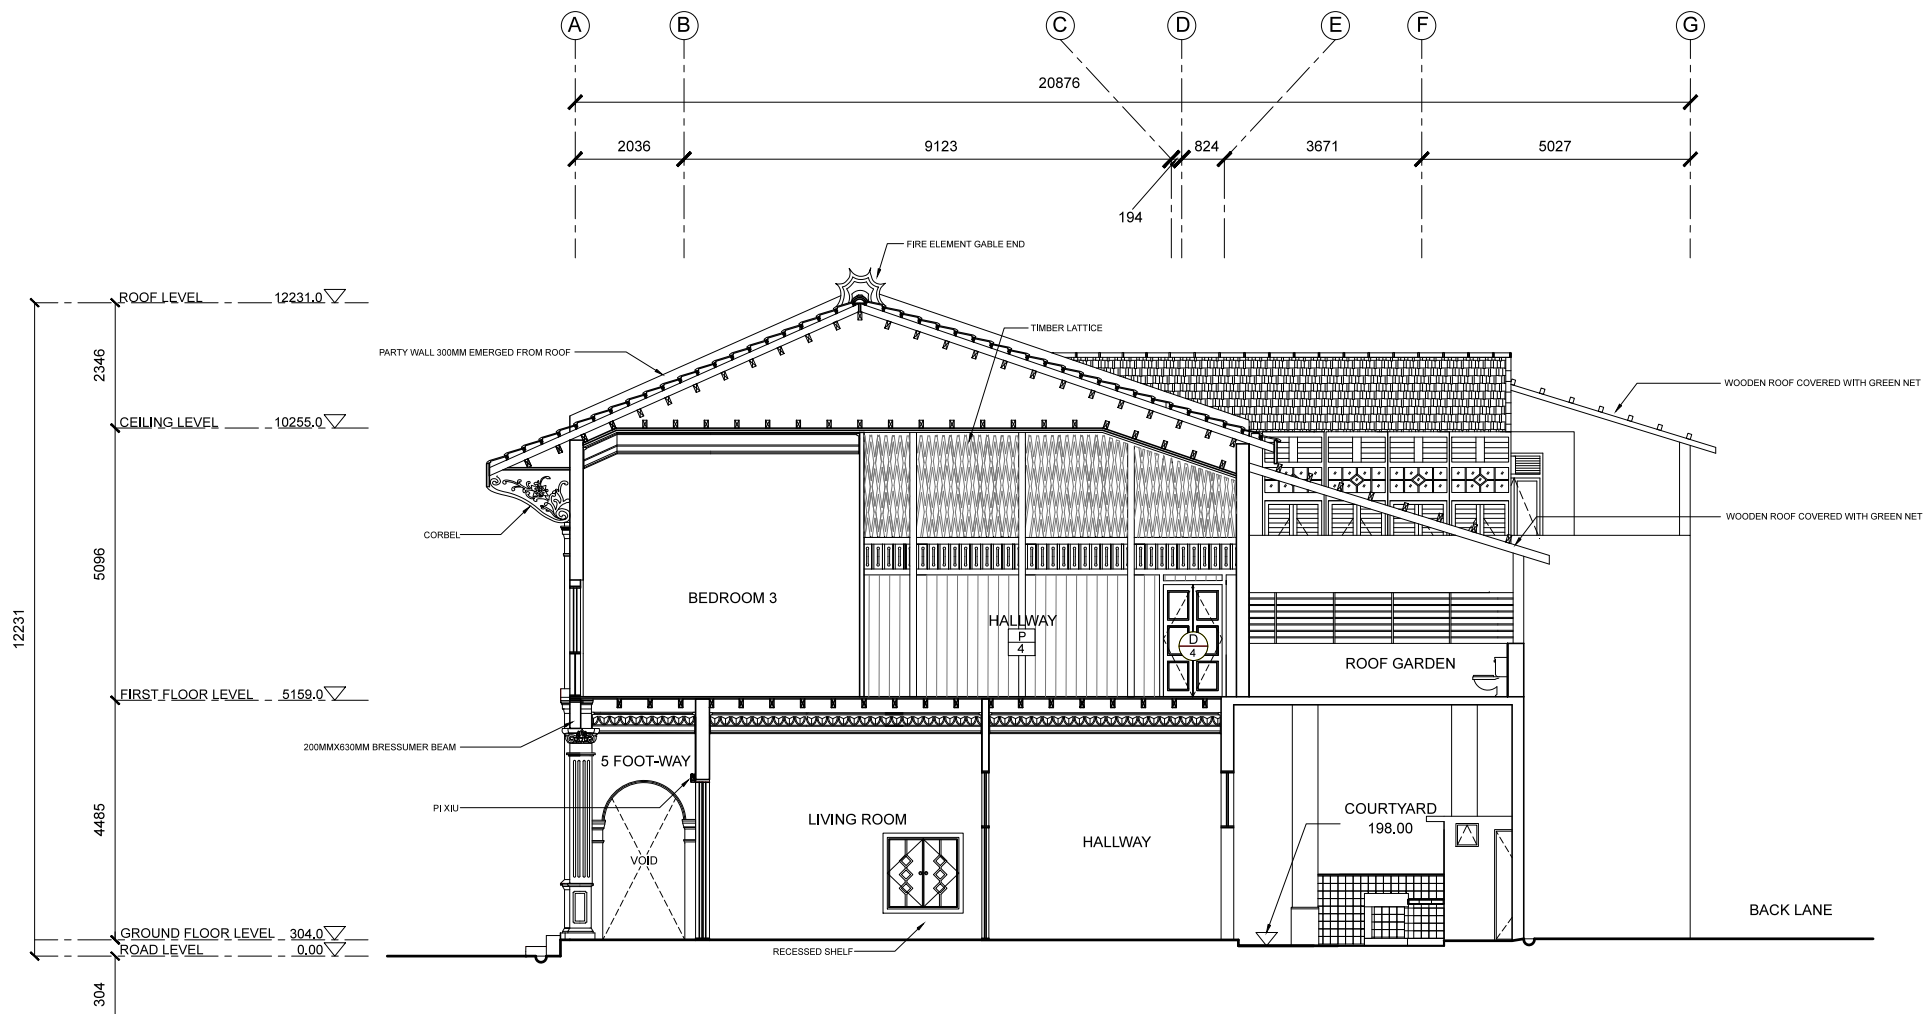

FH 14 SECTION C2-C2
SCALE 1:50



**TAYLOR'S
UNIVERSITY**
Wisdom • Integrity • Excellence

PROJECT TITLE
NO. 3, 5 & 7, LORONG IKAN,
LOT 454, SEKSYEN 22, D.T.L BANDAR
GEORGE TOWN, PULAU PINANG
ARC60305 METHODS OF DOCUMENTATION
AND MEASURED DRAWINGS
PROJECT 3:
MEASURED DRAWINGS AND MODELS


DRAWING TITLE
SECTION C2-C2

DESCRIPTION
ALL DIMENSIONS SHOWN ARE IN
MILLIMETER.
THIS DRAWINGS AND ITS
COPYRIGHT ARE THE
PROPERTIES OF TAYLOR'S
UNIVERSITY.



SCALE	1:50
STARTING DATE	22 JANUARY 2016
DATE	7 MARCH 2016
DRAWN BY	NIK AFIQ AMADI MOHD HAFIZI SIDRATUL
CHECKED BY	MOHD HAFIZI SIDRATUL


DRAWING NO.
SC.C2.FH 14

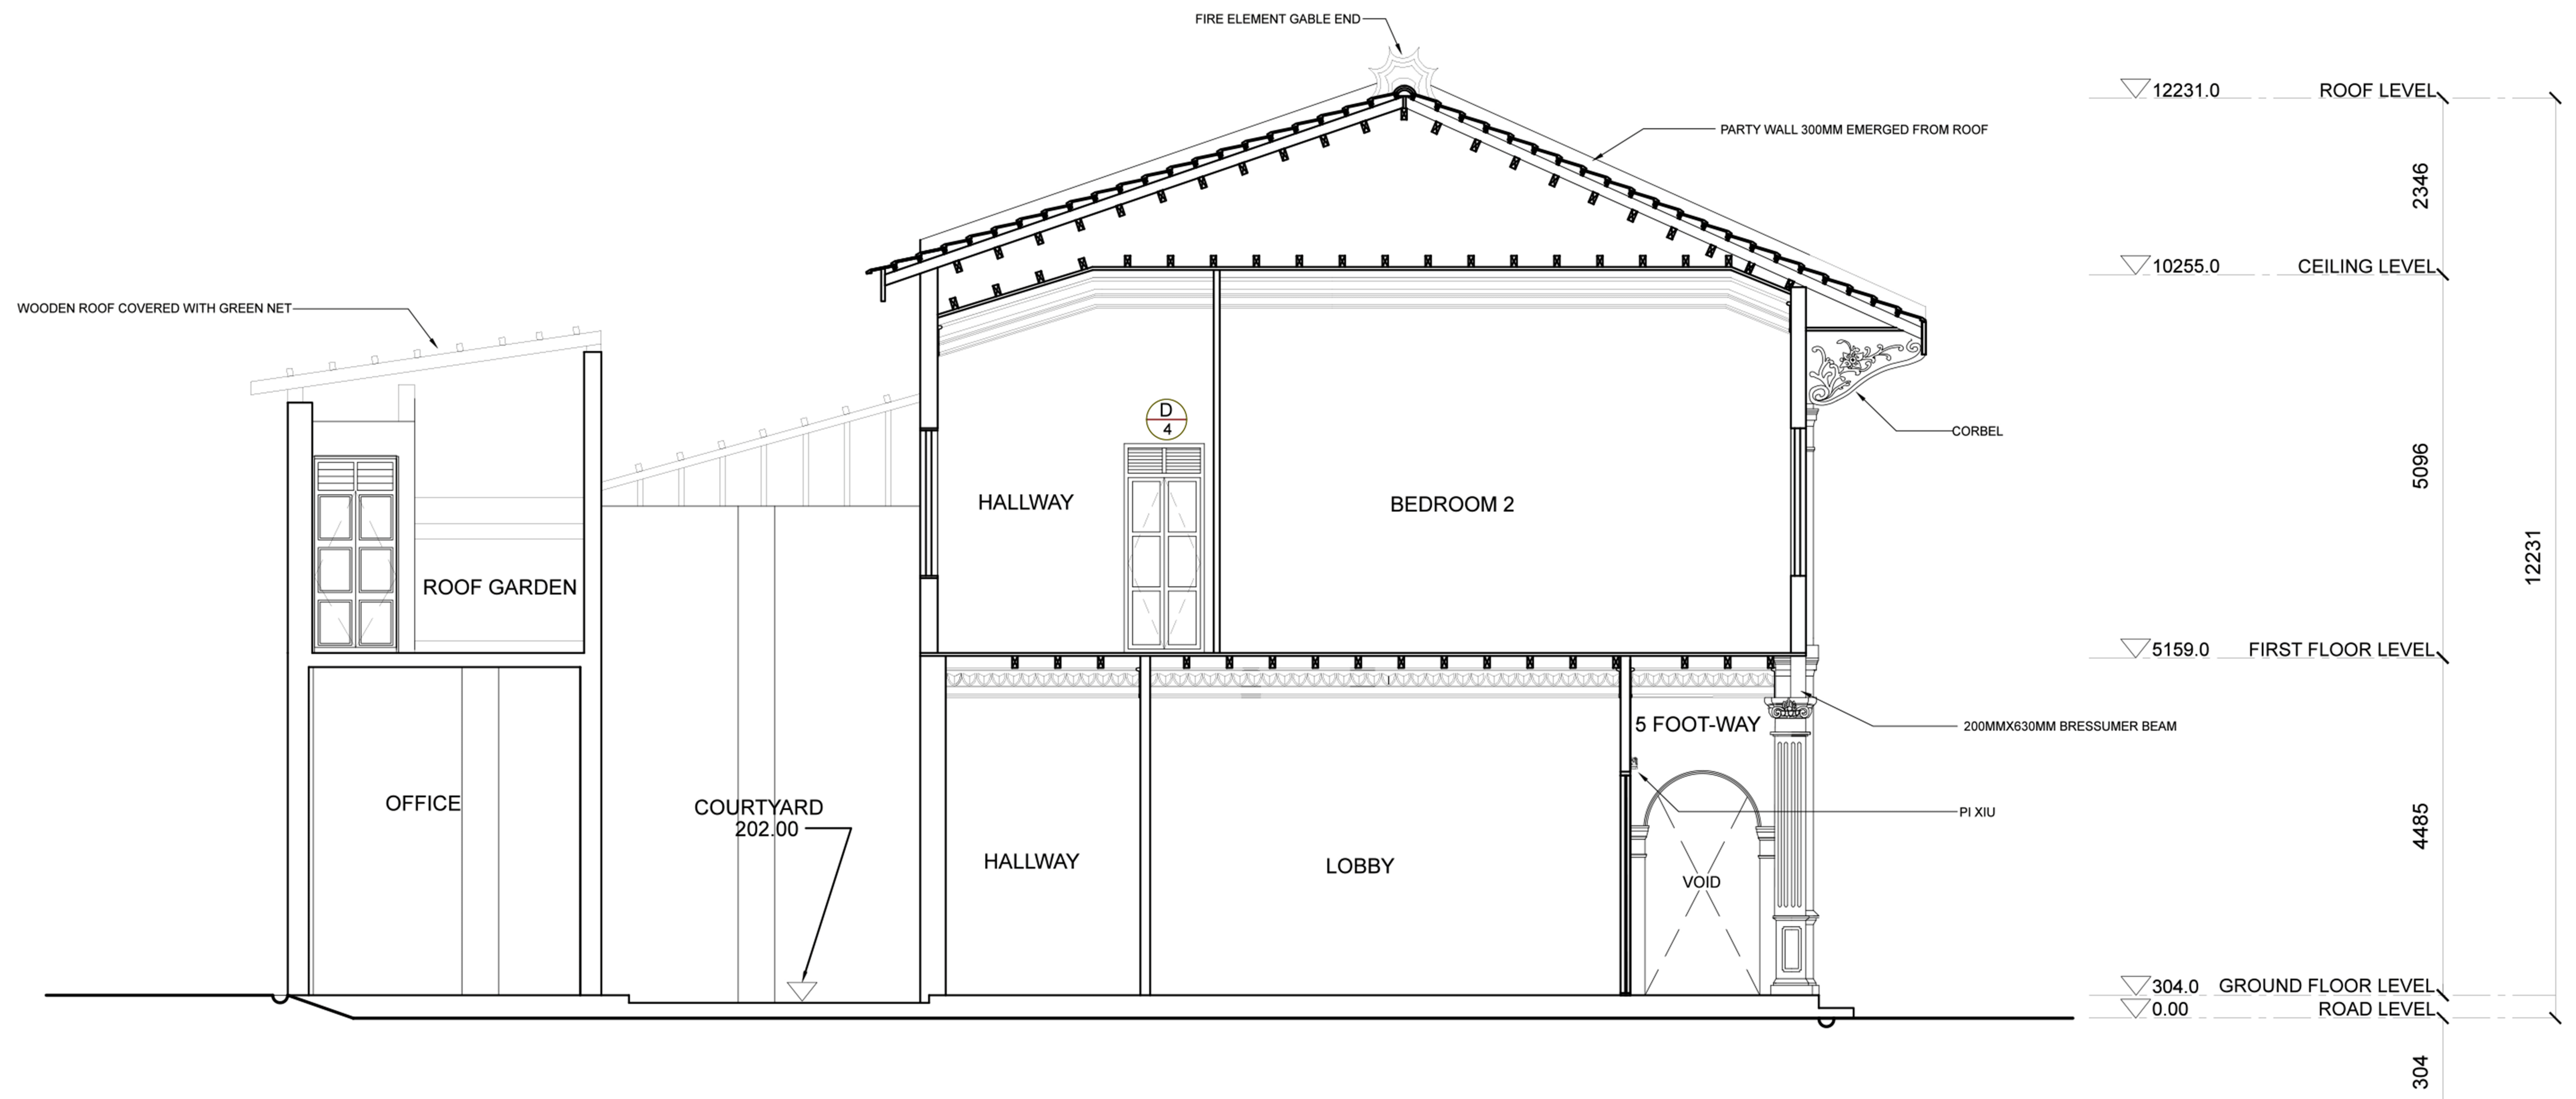SHEET NO.
14
33



FH 15 SECTION D1-D1
SCALE 1:50

 TAYLOR'S UNIVERSITY Wisdom • Integrity • Excellence	PROJECT TITLE	DRAWING TITLE	DESCRIPTION	SCALE	1:50 	DRAWING NO.	SHEET NO.
	NO. 3, 5 & 7, LORONG IKAN, LOT 454, SEKSYEN 22, D.T.L BANDAR GEORGE TOWN, PULAU PINANG	SECTION D2-D2	ALL DIMENSIONS SHOWN ARE IN MILLIMETER.	STARTING DATE	22 JANUARY 2016	SC.D2.FH15	15 33
	ARC60305 METHODS OF DOCUMENTATION AND MEASURED DRAWINGS			DATE	7 MARCH 2016		
	PROJECT 3: MEASURED DRAWINGS AND MODELS		THIS DRAWINGS AND ITS COPYRIGHT ARE THE PROPERTIES OF TAYLOR'S UNIVERSITY.	DRAWN BY	TAN JO LYNN MOHD HAFIZI SIDRATUL		
				CHECKED BY	MOHD HAFIZI SIDRATUL		

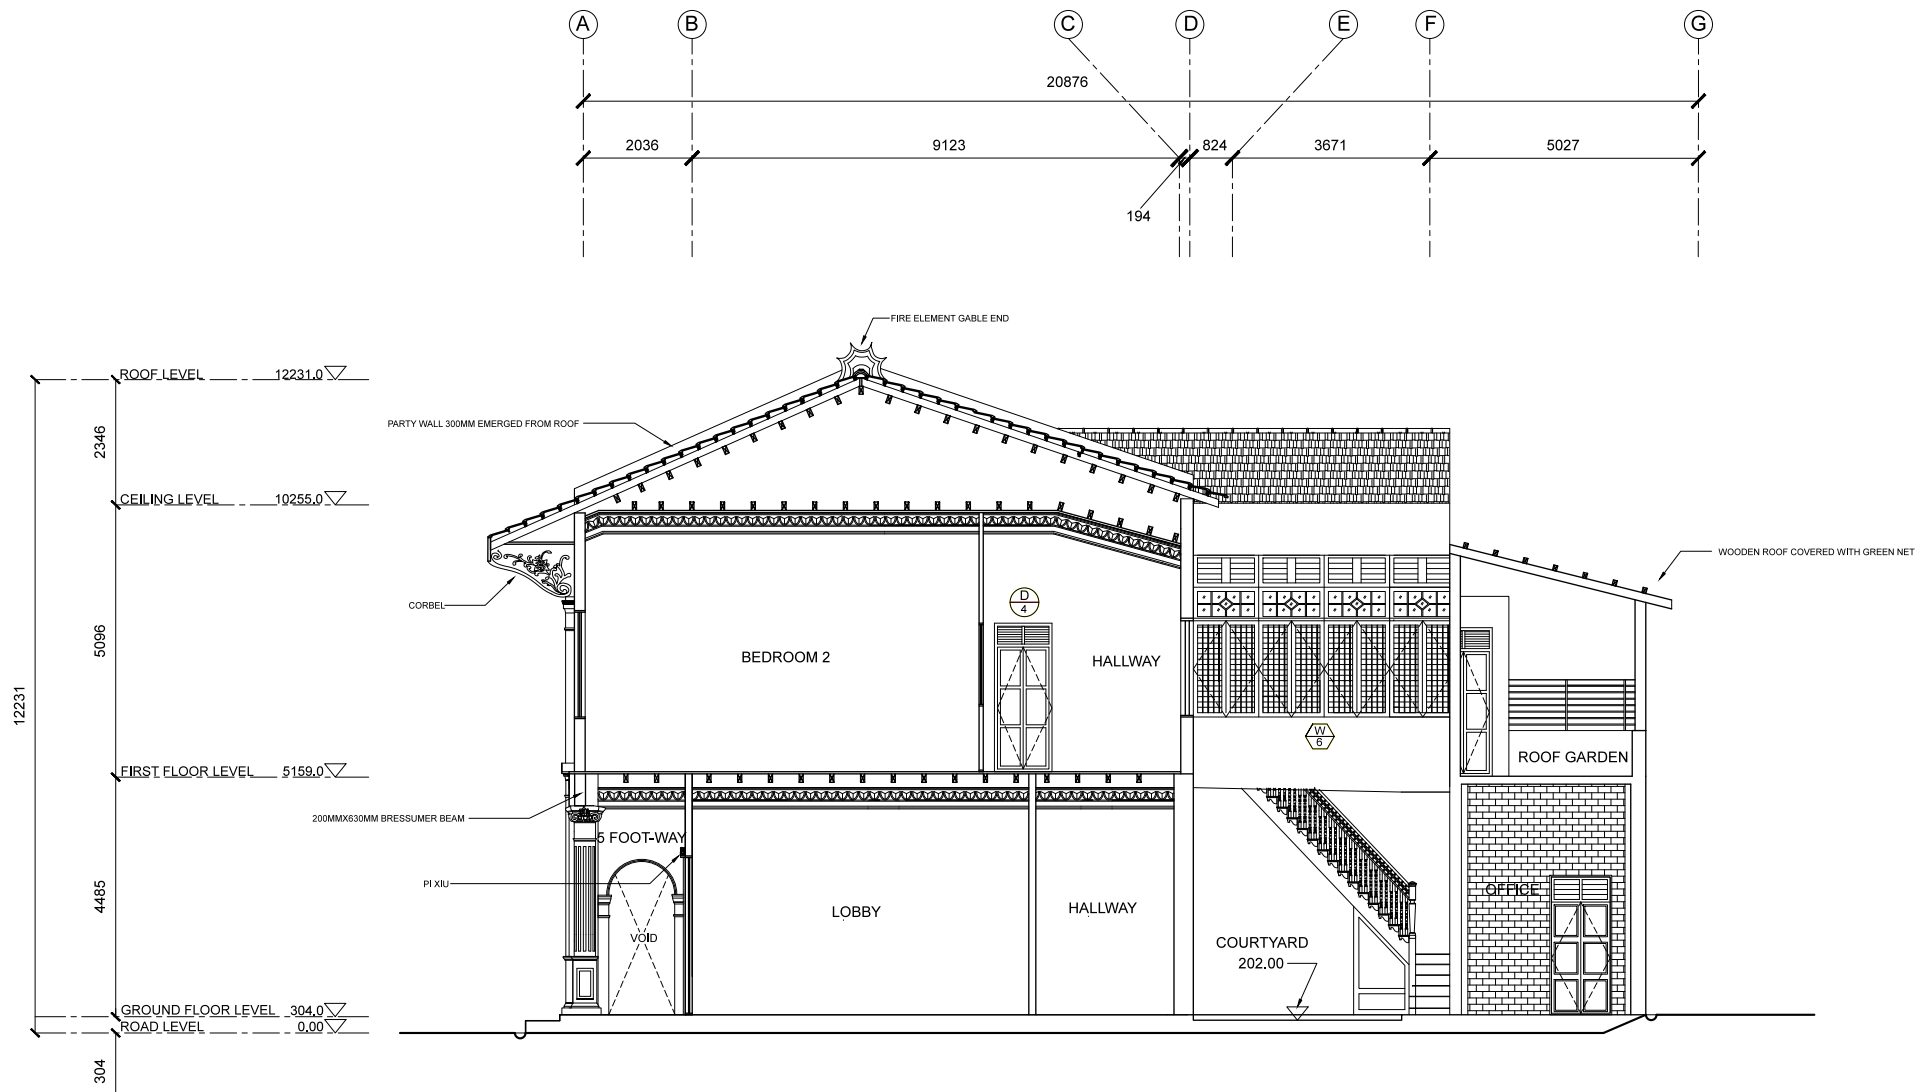

FH 16

SECTION D2-D2

SCALE 1:50



**TAYLOR'S
UNIVERSITY**

Wisdom • Integrity • Excellence

PROJECT TITLE
NO. 3, 5 & 7, LORONG IKAN,
LOT 454, SEKSYEN 22, D.T.L BANDAR
GEORGE TOWN, PULAU PINANG

ARC60305 METHODS OF DOCUMENTATION
AND MEASURED DRAWINGS

PROJECT 3:
MEASURED DRAWINGS AND MODELS

DRAWING TITLE
SECTION D2-D2


DESCRIPTION
ALL DIMENSIONS SHOWN ARE IN
MILLIMETER.

THIS DRAWINGS AND ITS
COPYRIGHT ARE THE
PROPERTIES OF TAYLOR'S
UNIVERSITY.

SCALE	1:50
STARTING DATE	22 JANUARY 2016
DATE	7 MARCH 2016
DRAWN BY	TAN JO LYNN MOHD HAFIZI SIDRATUL
CHECKED BY	MOHD HAFIZI SIDRATUL

DRAWING NO.
SC.D2.FH 16

SHEET NO.
16
33

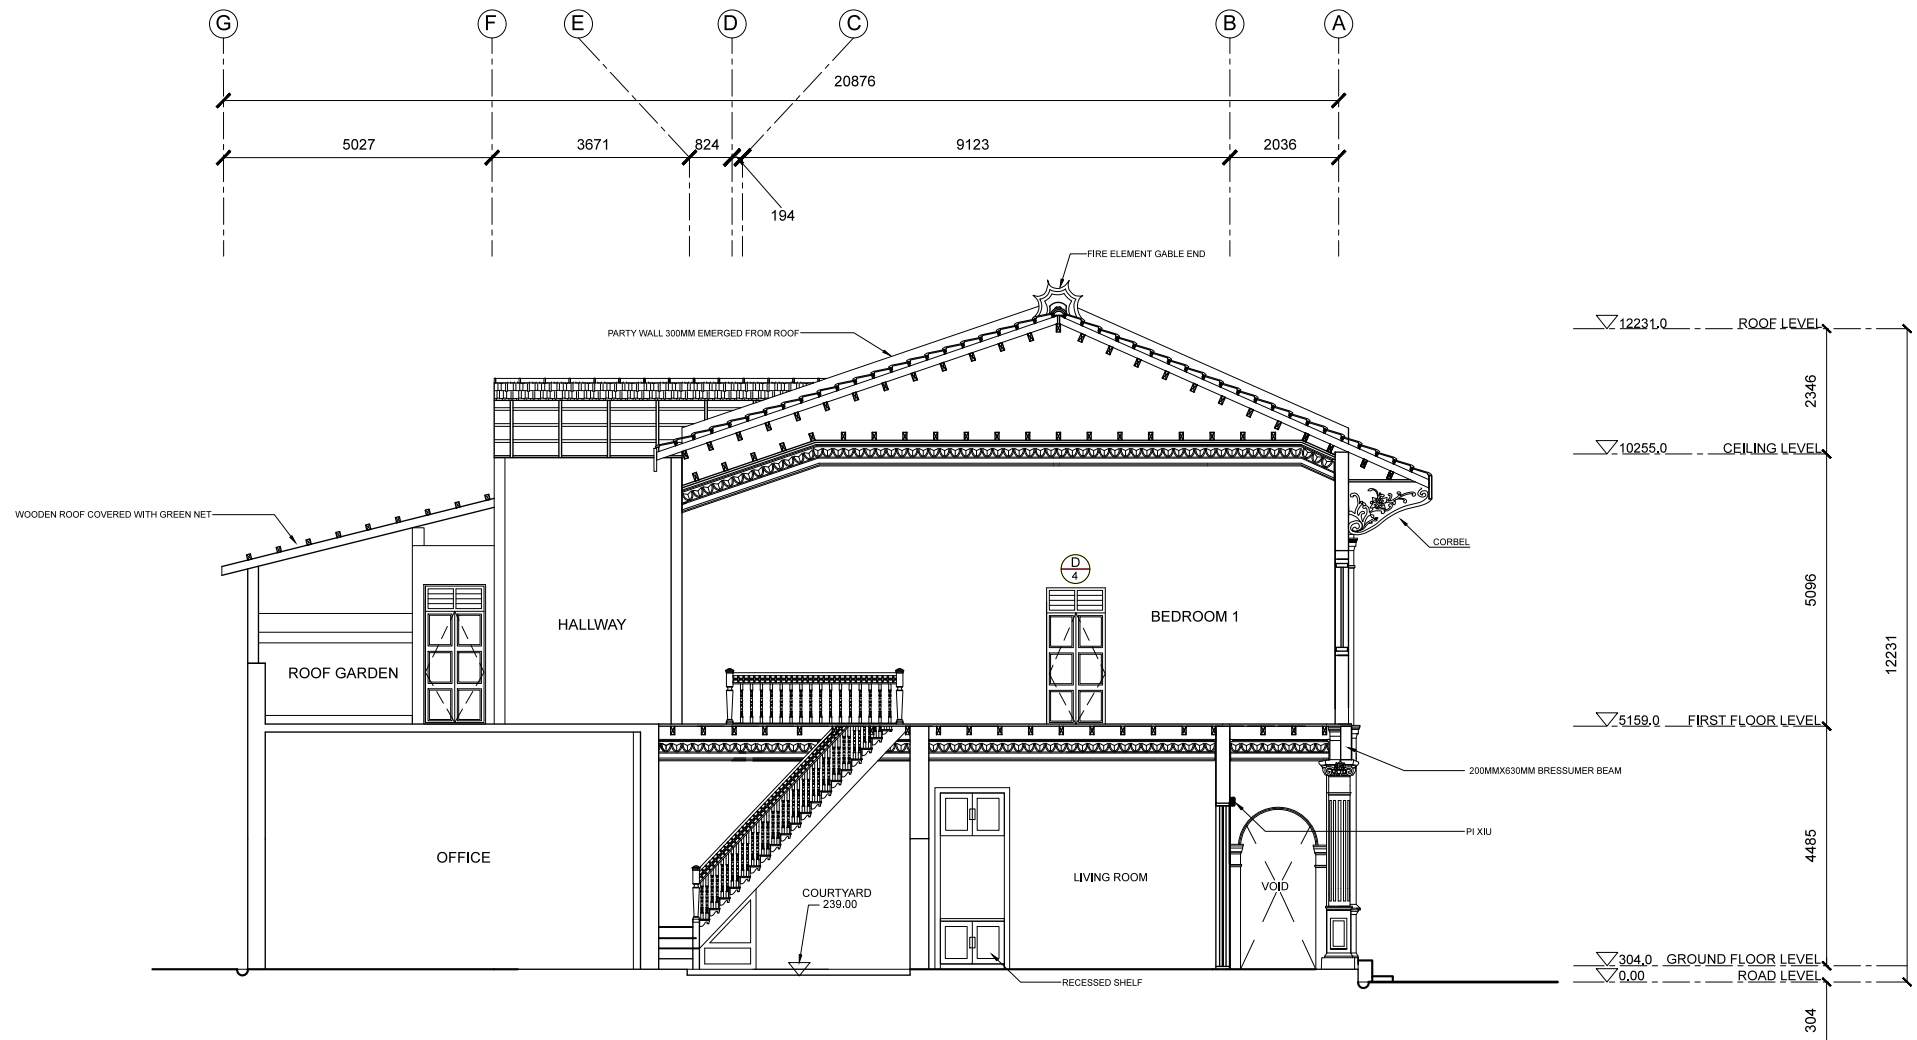

FH 17

SECTION E1-E1
SCALE 1:50



**TAYLOR'S
UNIVERSITY**
Wisdom • Integrity • Excellence

PROJECT TITLE
NO. 3, 5 & 7, LORONG IKAN,
LOT 454, SEKSYEN 22, D.T.L BANDAR
GEORGE TOWN, PULAU PINANG
ARC60305 METHODS OF DOCUMENTATION
AND MEASURED DRAWINGS
PROJECT 3:
MEASURED DRAWINGS AND MODELS


DRAWING TITLE
SECTION E1-E1

DESCRIPTION
ALL DIMENSIONS SHOWN ARE IN
MILLIMETER.
THIS DRAWINGS AND ITS
COPYRIGHT ARE THE
PROPERTIES OF TAYLOR'S
UNIVERSITY.

SCALE	1:50
STARTING DATE	22 JANUARY 2016
DATE	7 MARCH 2016
DRAWN BY	MUSTAQIM CHOO MOHD HAFIZI SIDRATUL
CHECKED BY	MOHD HAFIZI SIDRATUL

DRAWING NO.
SC.E1.FH 17

SHEET NO.
17
33

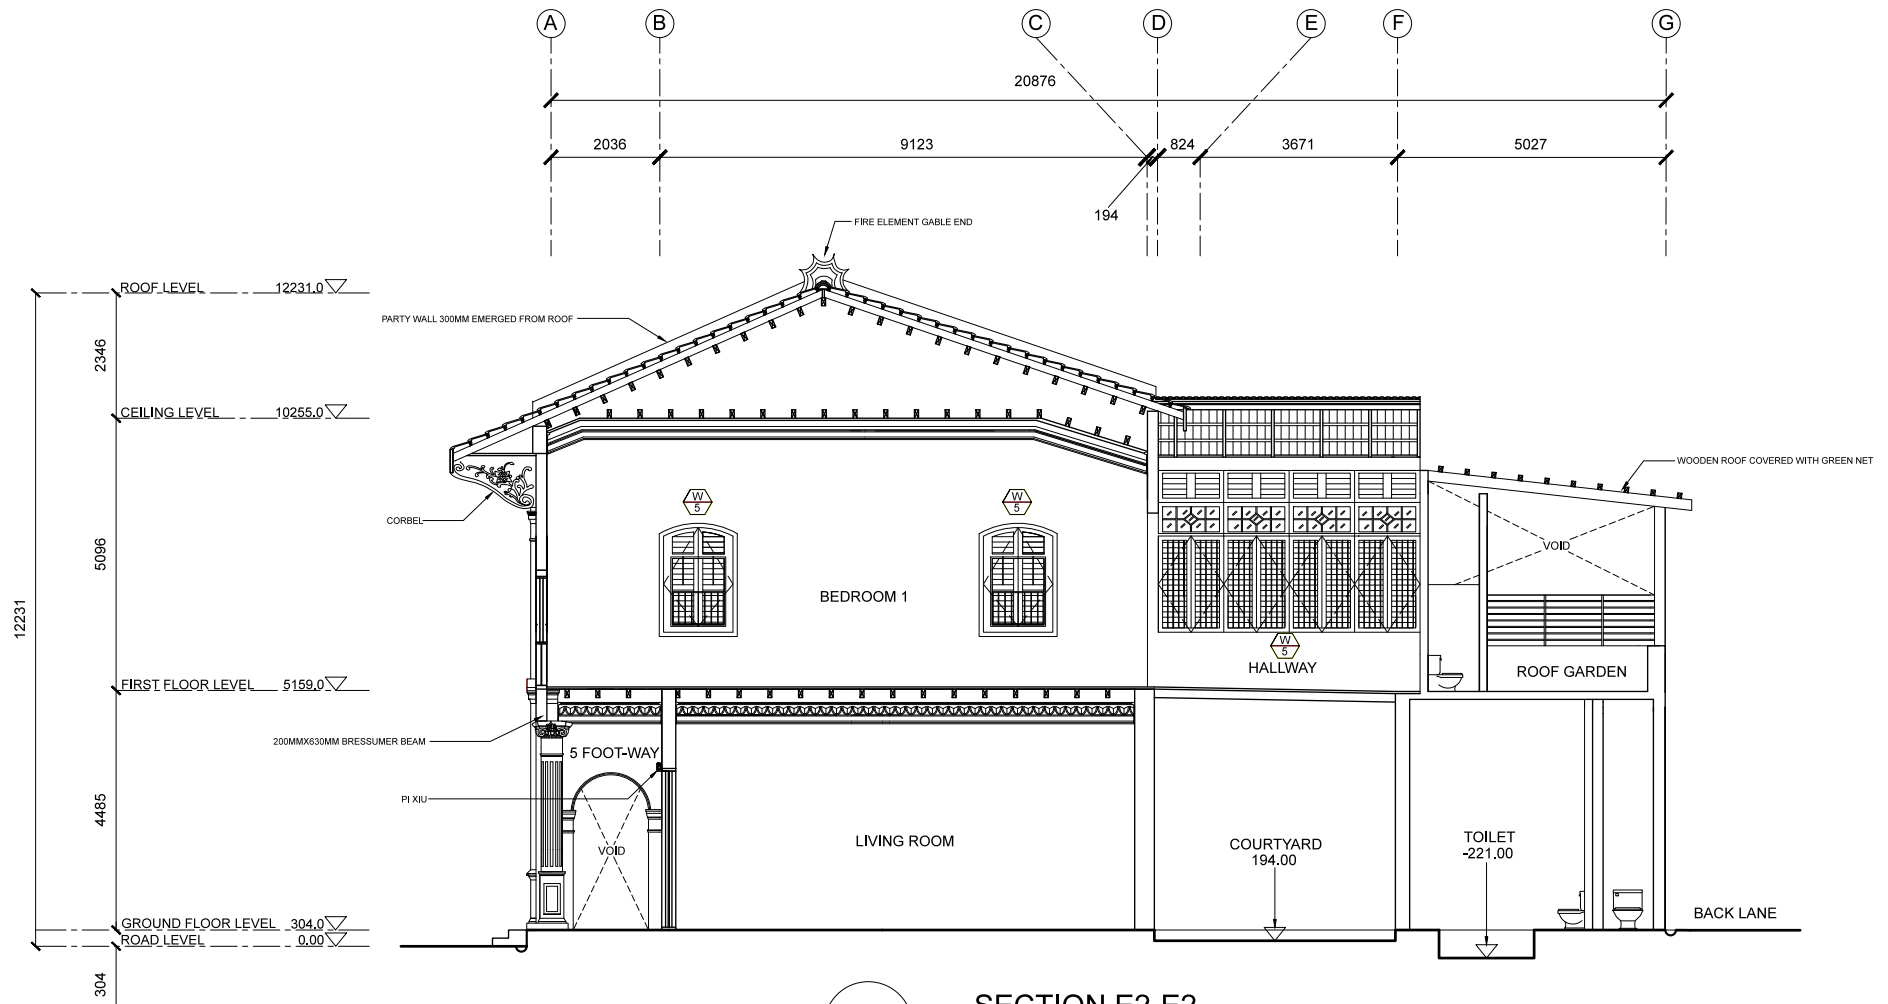

FH 18

SECTION E2-E2
SCALE 1:50



**TAYLOR'S
UNIVERSITY**
Wisdom • Integrity • Excellence

PROJECT TITLE
NO. 3, 5 & 7, LORONG IKAN,
LOT 454, SEKSYEN 22, D.T.L BANDAR
GEORGE TOWN, PULAU PINANG
ARC60305 METHODS OF DOCUMENTATION
AND MEASURED DRAWINGS
PROJECT 3:
MEASURED DRAWINGS AND MODELS


DRAWING TITLE
SECTION E2-E2

DESCRIPTION
ALL DIMENSIONS SHOWN ARE IN
MILLIMETER.
THIS DRAWINGS AND ITS
COPYRIGHT ARE THE
PROPERTIES OF TAYLOR'S
UNIVERSITY.

SCALE	1:50
STARTING DATE	22 JANUARY 2016
DATE	7 MARCH 2016
DRAWN BY	AFRAH AL BALUSHI MOHD HAFIZI SIDRATUL
CHECKED BY	MOHD HAFIZI SIDRATUL

DRAWING NO.
SC.E2.FH 18

SHEET NO.
18
33

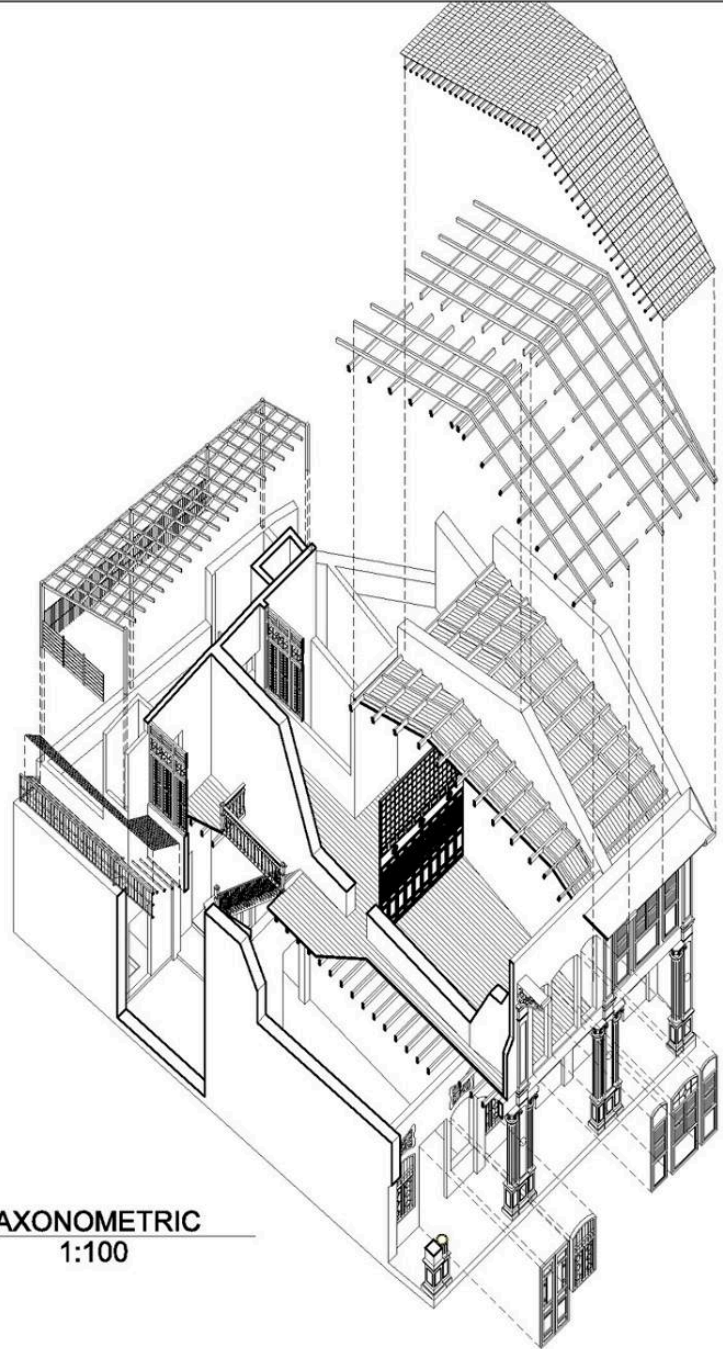

FH19

AXONOMETRIC
1:100



**TAYLOR'S
UNIVERSITY**
Wisdom • Integrity • Excellence

PROJECT TITLE
NO. 3, 5 & 7, LORONG IKAN,
LOT 454, SEKSYEN 22, D.T.L.
BANDAR GEORGE TOWN, PULAU
PINANG
ARC60305 METHODS OF
DOCUMENTATION AND MEASURED
DRAWINGS
PROJECT 3:
MEASURED DRAWINGS AND MODELS

DRAWING TITLE
AXONOMETRIC



DESCRIPTION
ALL DIMENSIONS SHOWN ARE IN
MILLIMETER.

THIS DRAWINGS AND ITS
COPYRIGHT ARE THE PROPERTIES
OF TAYLOR'S UNIVERSITY.

SCALE	1:100
STARTING DATE	22 JANUARY 2016
DATE	7 MARCH 2016
DRAWN BY	NABEEL ALI JOOMUN
CHECKED BY	MOHD HAFIZI SIDRATUL


DRAWING NO.
AXO.FH 19

SHEET NO.
19
33

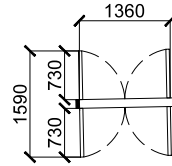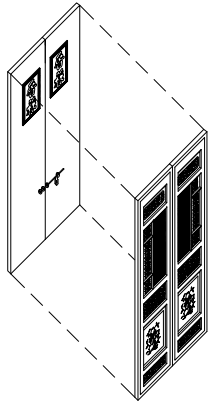



D
1 EXPLODED ISOMETRIC

D
1 PLAN

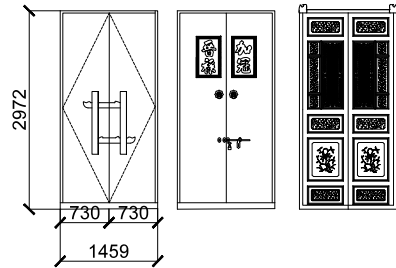


D
1 FRONT AND BACK ELEVATION

LOCATION	LIVING ROOM & LOBBY
QUANTITY	3
MATERIALS	TIMBER
FINISHES	WOOD STAIN

 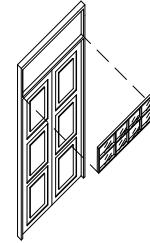

D
2 EXPLODED ISOMETRIC

D
2 PLAN

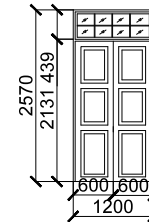

D
2 FRONT ELEVATION

LOCATION	OFFICE
QUANTITY	1
MATERIALS	TIMBER & STAINED GLASS
FINISHES	WOOD STAIN



**TAYLOR'S
UNIVERSITY**
Wisdom • Integrity • Excellence

PROJECT TITLE
NO. 3, 5 & 7, LORONG IKAN,
LOT 454, SEKSYEN 22, D.T.L
BANDAR GEORGE TOWN, PULAU
PINANG
ARC60305 METHODS OF
DOCUMENTATION AND MEASURED
DRAWINGS
PROJECT 3:
MEASURED DRAWINGS AND MODELS


DRAWING TITLE
DOOR SCHEDULE 1-2

DESCRIPTION
ALL DIMENSIONS SHOWN ARE IN
MILLIMETER.
THIS DRAWINGS AND ITS
COPYRIGHT ARE THE PROPERTIES
OF TAYLOR'S UNIVERSITY.


SCALE
1:40
STARTING DATE
22 JANUARY 2016
DATE
7 MARCH 2016
DRAWN BY
NIK AFIQ AMADI
CHECKED BY
MOHD HAFIZI SIDRATUL

DRAWING NO.
DTL.FH 20


SHEET NO.
20
33

 

D
3 EXPLODED ISOMETRIC

 

D
3 PLAN

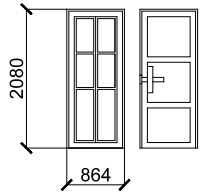


D
3 FRONT AND BACK ELEVATION


LOCATION	OFFICE & COURTYARD
QUANTITY	3
MATERIALS	TIMBER
FINISHES	WOOD STAIN



D
4 ISOMETRIC

 

D
4 PLAN

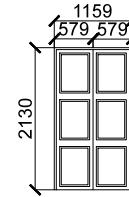


D
4 FRONT ELEVATION

LOCATION	HALLWAY & LOUNGE
QUANTITY	4
MATERIALS	TIMBER
FINISHES	FINISHES




**TAYLOR'S
UNIVERSITY**
Wisdom • Integrity • Excellence


PROJECT TITLE	DRAWING TITLE	DESCRIPTION	SCALE	1:40	DRAWING NO.	SHEET NO.
NO. 3, 5 & 7, LORONG IKAN, LOT 454, SEKSYEN 22, D.T.L BANDAR GEORGE TOWN, PULAU PINANG	DOOR SCHEDULE 3-4	ALL DIMENSIONS SHOWN ARE IN MILLIMETER.	STARTING DATE	22 JANUARY 2016	DTL.FH 21	21 33
ARC60305 METHODS OF DOCUMENTATION AND MEASURED DRAWINGS		THIS DRAWINGS AND ITS COPYRIGHT ARE THE PROPERTIES OF TAYLOR'S UNIVERSITY.	DATE	7 MARCH 2016		
PROJECT 3: MEASURED DRAWINGS AND MODELS			DRAWN BY	NIK AFIQ AMADI		
			CHECKED BY	MOHD HAFIZI SIDRATUL		

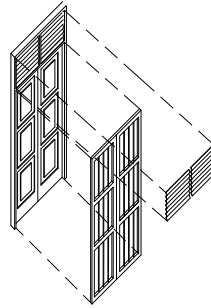

D
5 EXPLODED ISOMETRIC

 

D
5 PLAN

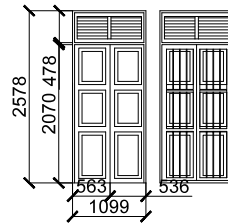


D
5 FRONT AND BACK ELEVATION

LOCATION	ROOF GARDEN
QUANTITY	3
MATERIALS	MATERIALS
FINISHES	TIMBER, STEEL



**TAYLOR'S
UNIVERSITY**
Wisdom • Integrity • Excellence

PROJECT TITLE	DRAWING TITLE	DESCRIPTION	SCALE	1:40	DRAWING NO.	SHEET NO.
NO. 3, 5 & 7, LORONG IKAN, LOT 454, SEKSYEN 22, D.T.L BANDAR GEORGE TOWN, PULAU PINANG	DOOR SCHEDULE 5	ALL DIMENSIONS SHOWN ARE IN MILLIMETER.	STARTING DATE	22 JANUARY 2016	DTL.FH 22	22 33
ARC60305 METHODS OF DOCUMENTATION AND MEASURED DRAWINGS		THIS DRAWINGS AND ITS COPYRIGHT ARE THE PROPERTIES OF TAYLOR'S UNIVERSITY.	DATE	7 MARCH 2016		
PROJECT 3: MEASURED DRAWINGS AND MODELS			DRAWN BY	NIK AFIQ AMADI		
			CHECKED BY	MOHD HAFIZI SIDRATUL		

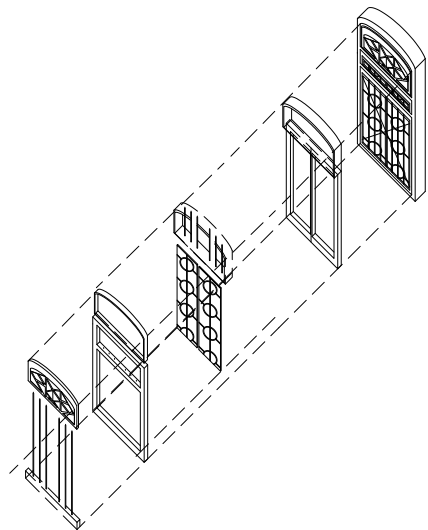


W
1

EXPLODED ISOMETRIC



W
1


PLAN

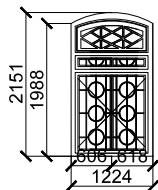

W
1


FRONT ELEVATION

LOCATION	LIVING ROOM & LOBBY
QUANTITY	6
MATERIALS	TIMBER & GLASS
FINISHES	STAIN WOOD

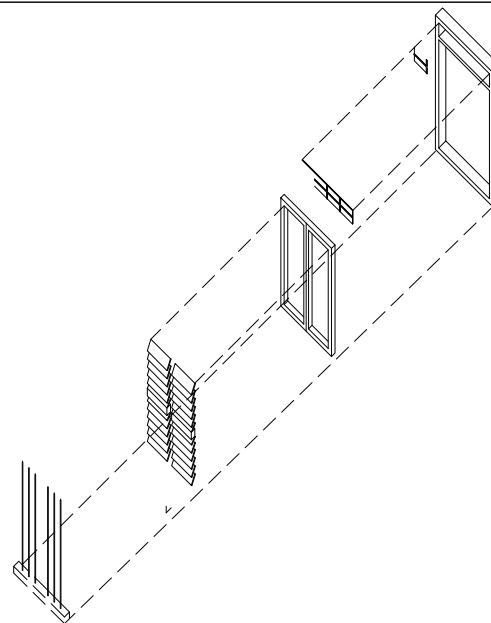

W
2

EXPLODED ISOMETRIC

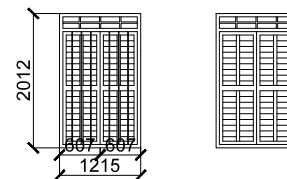

W
2

FRONT ELEVATION



W
2

PLAN

LOCATION	LIVING ROOM, HALLWAY
QUANTITY	3
MATERIALS	TIMBER
FINISHES	WOOD STAIN



**TAYLOR'S
UNIVERSITY**
Wisdom • Integrity • Excellence

PROJECT TITLE
NO. 3, 5 & 7, LORONG IKAN,
LOT 454, SEKSYEN 22, D.T.L
BANDAR GEORGE TOWN, PULAU
PINANG
ARC60305 METHODS OF
DOCUMENTATION AND MEASURED
DRAWINGS
PROJECT 3:
MEASURED DRAWINGS AND MODELS


DRAWING TITLE
WINDOW SCHEDULE 1-2

DESCRIPTION
ALL DIMENSIONS SHOWN ARE IN
MILLIMETER.
THIS DRAWINGS AND ITS
COPYRIGHT ARE THE PROPERTIES
OF TAYLOR'S UNIVERSITY.


SCALE
1:40
0 1 2 4 6 Meters
STARTING DATE
22 JANUARY 2016
DATE
7 MARCH 2016
DRAWN BY
TAN JO LYNN
CHECKED BY
MOHD HAFIZI SIDRATUL

DRAWING NO.
DTL.FH 23


SHEET NO.
23
33

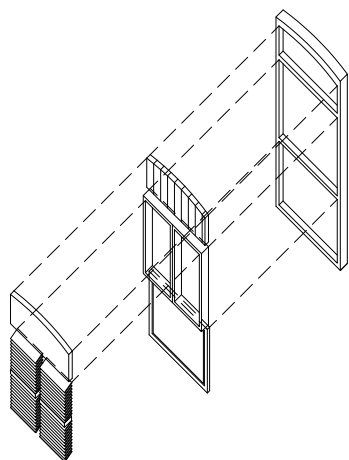

W
3 EXPLODED ISOMETRIC

 


W
3 PLAN

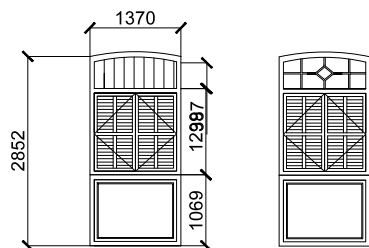

W
3 FRONT ELEVATION


LOCATION	BEDROOM 1, BEDROOM 2, BEDROOM 3
QUANTITY	3
MATERIALS	TIMBER
FINISHES	WOOD STAIN

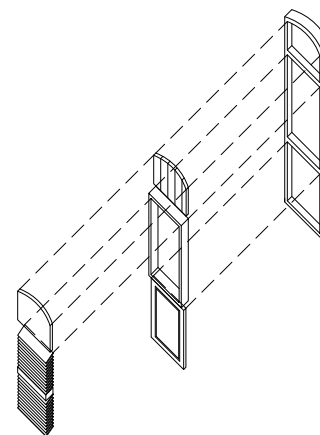

W
4 EXPLODED ISOMETRIC



W
4 PLAN

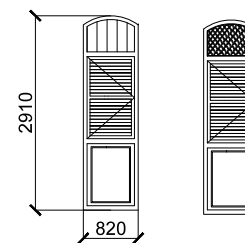

W
4 FRONT ELEVATION

LOCATION	BEDROOM 1, BEDROOM 2, BEDROOM 3
QUANTITY	6
MATERIALS	TIMBER
FINISHES	WOOD STAIN



**TAYLOR'S
UNIVERSITY**
Wisdom • Integrity • Excellence

PROJECT TITLE
NO. 3, 5 & 7, LORONG IKAN,
LOT 454, SEKSYEN 22, D.T.L
BANDAR GEORGE TOWN, PULAU
PINANG
ARC60305 METHODS OF
DOCUMENTATION AND MEASURED
DRAWINGS
PROJECT 3:
MEASURED DRAWINGS AND MODELS


DRAWING TITLE
WINDOW SCHEDULE 3-4

DESCRIPTION
ALL DIMENSIONS SHOWN ARE IN
MILLIMETER.
THIS DRAWINGS AND ITS
COPYRIGHT ARE THE PROPERTIES
OF TAYLOR'S UNIVERSITY.

SCALE
1:40
0 1 2 4 6 Meters
STARTING DATE
22 JANUARY 2016
DATE
7 MARCH 2016
DRAWN BY
TAN JO LYNN
CHECKED BY
MOHD HAFIZI SIDRATUL


DRAWING NO.
DTL.FH 24

SHEET NO.
24
33

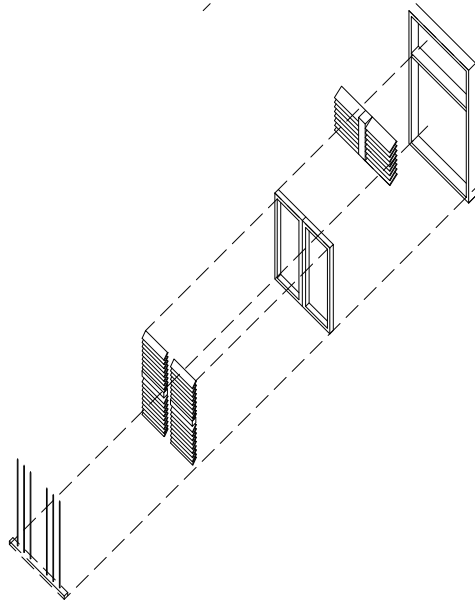

W
5

EXPLODED ISOMETRIC

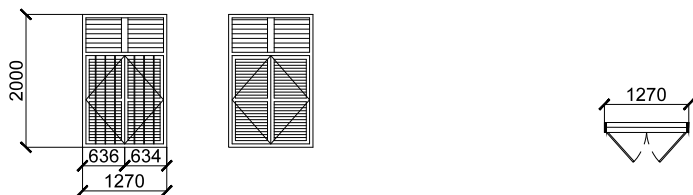


W
5

FRONT ELEVATION

W
5


PLAN

LOCATION	BEDROOM 1
QUANTITY	3
MATERIALS	TIMBER
FINISHES	WOOD STAIN

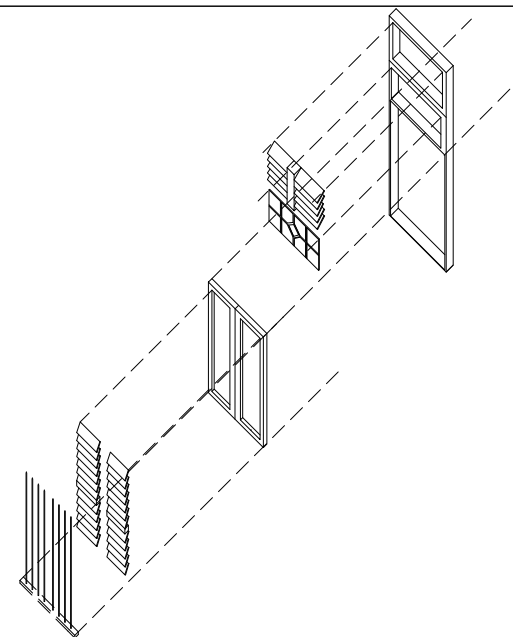

W
6

EXPLODED ISOMETRIC

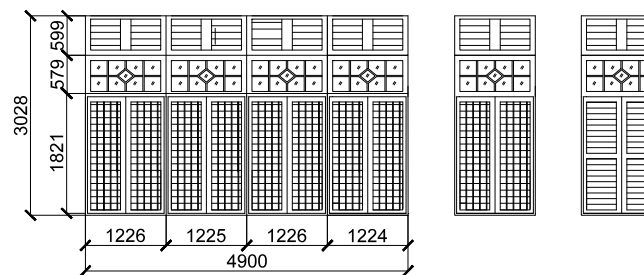


W
6

FRONT ELEVATION

W
6

PLAN

LOCATION	HALLWAY
QUANTITY	3
MATERIALS	TIMBER
FINISHES	WOOD STAIN

 

**TAYLOR'S
UNIVERSITY**
Wisdom • Integrity • Excellence

PROJECT TITLE
NO. 3, 5 & 7, LORONG IKAN,
LOT 454, SEKSYEN 22, D.T.L
BANDAR GEORGE TOWN, PULAU
PINANG
ARC60305 METHODS OF
DOCUMENTATION AND MEASURED
DRAWINGS
PROJECT 3:
MEASURED DRAWINGS AND MODELS


DRAWING TITLE
WINDOW SCHEDULE 5-6

DESCRIPTION
ALL DIMENSIONS SHOWN ARE IN
MILLIMETER.
THIS DRAWINGS AND ITS
COPYRIGHT ARE THE PROPERTIES
OF TAYLOR'S UNIVERSITY.


SCALE
1:40
0 1 2 4 6 Meters
STARTING DATE
22 JANUARY 2016
DATE
7 MARCH 2016
DRAWN BY
TAN JO LYNN
CHECKED BY
MOHD HAFIZI SIDRATUL

DRAWING NO.
DTL.FH 25

SHEET NO.
25
33

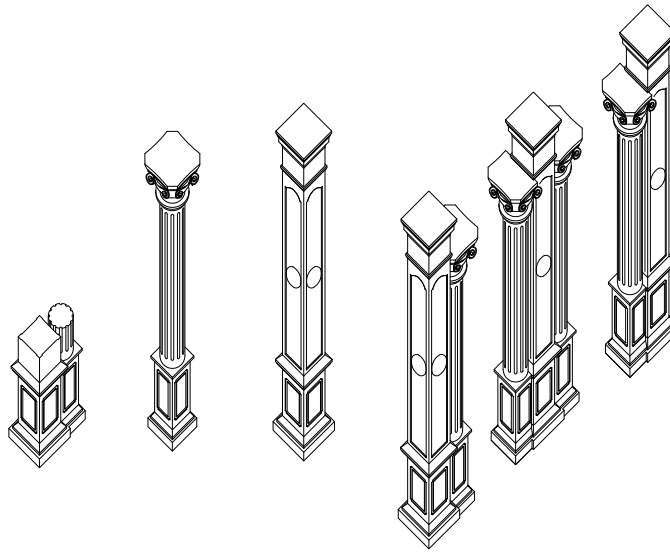

ISOMETRIC

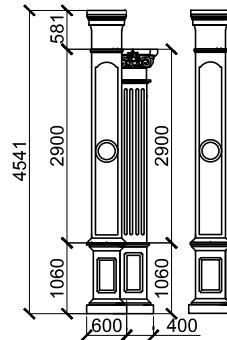


FRONT ELEVATION

LOCATION	5 FOOT-WAY
QUANTITY	4
MATERIALS	CLAY BRICK & LIME STUCCO
FINISHES	LIMEWASH




**TAYLOR'S
UNIVERSITY**
Wisdom • Integrity • Excellence

PROJECT TITLE	DRAWING TITLE	DESCRIPTION	SCALE	1:40	0 1 2 4 6 Meters	DRAWING NO.	SHEET NO.
NO. 3, 5 & 7, LORONG IKAN, LOT 454, SEKSYEN 22, D.T.L BANDAR GEORGE TOWN, PULAU PINANG	COLUMN SCHEDULE	ALL DIMENSIONS SHOWN ARE IN MILLIMETER.	STARTING DATE	22 JANUARY 2016		DTL.FH 26	26 33
ARC60305 METHODS OF DOCUMENTATION AND MEASURED DRAWINGS		THIS DRAWINGS AND ITS COPYRIGHT ARE THE PROPERTIES OF TAYLOR'S UNIVERSITY.	DATE	7 MARCH 2016			
PROJECT 3: MEASURED DRAWINGS AND MODELS			DRAWN BY	MOHD HAFIZI SIDRATUL			
			CHECKED BY	MOHD HAFIZI SIDRATUL			

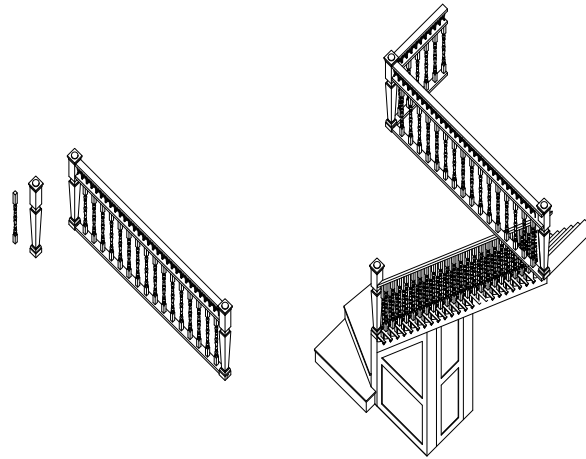

○ ISOMETRIC

 

○ FRONT ELEVATION

LOCATION	HALLWAY
QUANTITY	3
MATERIALS	TIMBER
FINISHES	WOOD PAINT



**TAYLOR'S
UNIVERSITY**
Wisdom • Integrity • Excellence

PROJECT TITLE
NO. 3, 5 & 7, LORONG IKAN,
LOT 454, SEKSYEN 22, D.T.L
BANDAR GEORGE TOWN, PULAU
PINANG
ARC60305 METHODS OF
DOCUMENTATION AND MEASURED
DRAWINGS
PROJECT 3:
MEASURED DRAWINGS AND MODELS

DRAWING TITLE
STAIRCASE

DESCRIPTION
ALL DIMENSIONS SHOWN ARE IN
MILLIMETER.
THIS DRAWINGS AND ITS
COPYRIGHT ARE THE PROPERTIES
OF TAYLOR'S UNIVERSITY.


SCALE
1:40
0 1 2 4 6 Meters
STARTING DATE
22 JANUARY 2016
DATE
7 MARCH 2016
DRAWN BY
NABEEL ALI JOOMUN
CHECKED BY
MOHD HAFIZI SIDRATUL

DRAWING NO.
DTL.FH 27

SHEET NO.
27
33



ISOMETRIC

 

ELEVATION

LOCATION	GROUND FLOORS
QUANTITY	6
MATERIALS	TIMBER
FINISHES	WOOD PAINT



**TAYLOR'S
UNIVERSITY**
Wisdom • Integrity • Excellence

PROJECT TITLE
NO. 3, 5 & 7, LORONG IKAN,
LOT 454, SEKSYEN 22, D.T.L
BANDAR GEORGE TOWN, PULAU
PINANG
ARC60305 METHODS OF
DOCUMENTATION AND MEASURED
DRAWINGS
PROJECT 3:
MEASURED DRAWINGS AND MODELS

DRAWING TITLE
AIR VENT

DESCRIPTION
ALL DIMENSIONS SHOWN ARE IN
MILLIMETER.
THIS DRAWINGS AND ITS
COPYRIGHT ARE THE PROPERTIES
OF TAYLOR'S UNIVERSITY.

SCALE
1:40
0 1 2 4 6 Meters
STARTING DATE
22 JANUARY 2016
DATE
7 MARCH 2016
DRAWN BY
AFRAH AL BALUSHI
CHECKED BY
MOHD HAFIZI SIDRATUL

DRAWING NO.
DTL.FH 28

SHEET NO.
28
33



ISOMETRIC




WEST ELEVATION

LOCATION	UNDER THE ROOF EAVES
QUANTITY	4
MATERIALS	CLAY BRICK & PLASTER
FINISHES	LIMEWASH




**TAYLOR'S
UNIVERSITY**
Wisdom • Integrity • Excellence

PROJECT TITLE	DRAWING TITLE	DESCRIPTION	SCALE	1:40	0 1 2 4 6 Meters	DRAWING NO.	SHEET NO.
NO. 3, 5 & 7, LORONG IKAN, LOT 454, SEKSYEN 22, D.T.L BANDAR GEORGE TOWN, PULAU PINANG ARC60305 METHODS OF DOCUMENTATION AND MEASURED DRAWINGS PROJECT 3: MEASURED DRAWINGS AND MODELS	CORBEL	ALL DIMENSIONS SHOWN ARE IN MILLIMETER. THIS DRAWINGS AND ITS COPYRIGHT ARE THE PROPERTIES OF TAYLOR'S UNIVERSITY.	STARTING DATE	22 JANUARY 2016		DTL.FH 29	29 33
			DATE	7 MARCH 2016			
			DRAWN BY	NABEEL ALI JOOMUN			
			CHECKED BY	MOHD HAFIZI SIDRATUL			

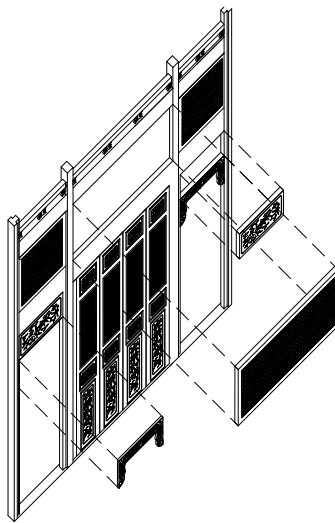


P
1 EXPLODED ISOMETRIC

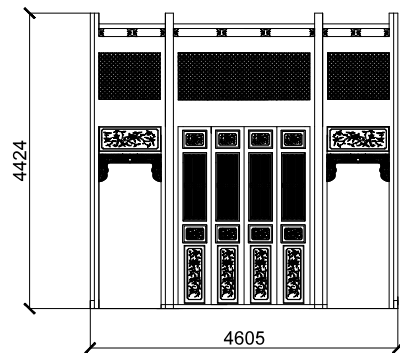


P
1 FRONT ELEVATION

LOCATION	LOBBY LOT 5
QUANTITY	1
MATERIALS	TIMBER
FINISHES	GUILDING METALIC PAINT

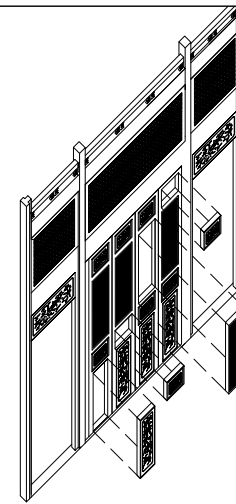

P
2 EXPLODED ISOMETRIC

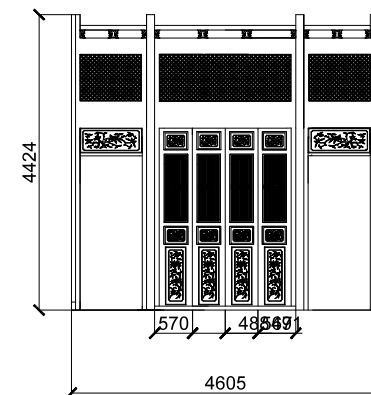

W
2 P
2 FRONT ELEVATION

LOCATION	LIVING ROOM LOT 7
QUANTITY	1
MATERIALS	TIMBER
FINISHES	GUILDING METALIC PAINT



**TAYLOR'S
UNIVERSITY**
Wisdom • Integrity • Excellence

PROJECT TITLE
NO. 3, 5 & 7, LORONG IKAN,
LOT 454, SEKSYEN 22, D.T.L
BANDAR GEORGE TOWN, PULAU
PINANG
ARC60305 METHODS OF
DOCUMENTATION AND MEASURED
DRAWINGS
PROJECT 3:
MEASURED DRAWINGS AND MODELS


DRAWING TITLE
PARTITION SCHEDULE

DESCRIPTION
ALL DIMENSIONS SHOWN ARE IN
MILLIMETER.
THIS DRAWINGS AND ITS
COPYRIGHT ARE THE PROPERTIES
OF TAYLOR'S UNIVERSITY.


SCALE	1:40
STARTING DATE	22 JANUARY 2016
DATE	7 MARCH 2016
DRAWN BY	ONG SENG PENG
CHECKED BY	MOHD HAFIZI SIDRATUL

DRAWING NO.
DTL.FH 30

SHEET NO.
30
33

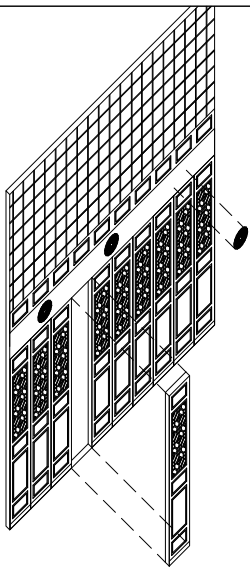


P
3
EXPLODED ISOMETRIC

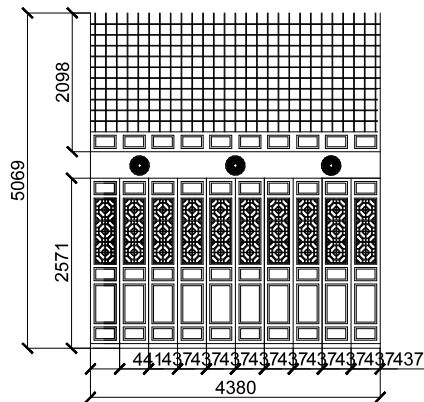


P
3
FRONT ELEVATION

LOCATION	BEDROOM 2
QUANTITY	1
MATERIALS	TIMBER
FINISHES	GUILDING METALIC PAINT

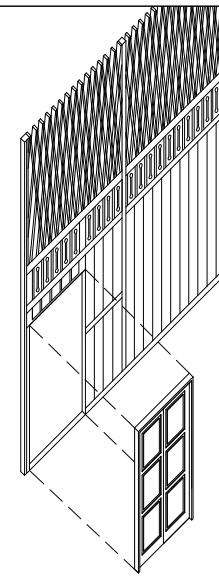

P
4
EXPLODED ISOMETRIC

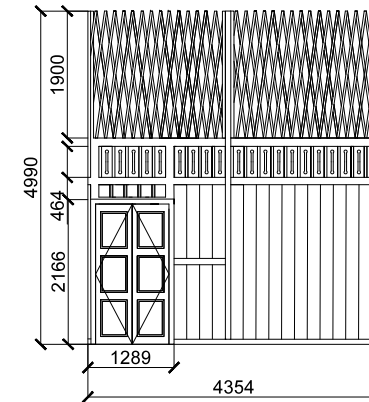

P
4
FRONT ELEVATION

LOCATION	BEDROOM 3
QUANTITY	1
MATERIALS	TIMBER
FINISHES	WOOD STAIN



**TAYLOR'S
UNIVERSITY**
Wisdom • Integrity • Excellence

PROJECT TITLE
NO. 3, 5 & 7, LORONG IKAN,
LOT 454, SEKSYEN 22, D.T.L
BANDAR GEORGE TOWN, PULAU
PINANG
ARC60305 METHODS OF
DOCUMENTATION AND MEASURED
DRAWINGS
PROJECT 3:
MEASURED DRAWINGS AND MODELS

DRAWING TITLE
PARTITION SCHEDULE

DESCRIPTION
ALL DIMENSIONS SHOWN ARE IN
MILLIMETER.
THIS DRAWINGS AND ITS
COPYRIGHT ARE THE PROPERTIES
OF TAYLOR'S UNIVERSITY.


SCALE
1:40
STARTING DATE
22 JANUARY 2016
DATE
7 MARCH 2016
DRAWN BY
ONG SENG PENG
CHECKED BY
MOHD HAFIZI SIDRATUL

DRAWING NO.
DTL.FH 31

SHEET NO.
31
33



CERAMIC MAJOLICA TILE 1

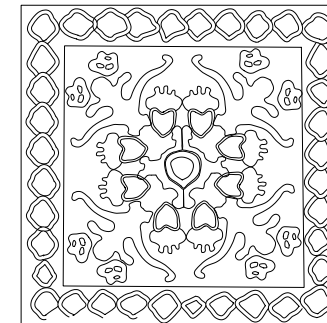

CERAMIC MAJOLICA TILE 2



**TAYLOR'S
UNIVERSITY**
Wisdom • Integrity • Excellence

PROJECT TITLE
NO. 3, 5 & 7, LORONG IKAN,
LOT 454, SEKSYEN 22, D.T.L
BANDAR GEORGE TOWN, PULAU
PINANG
ARC60305 METHODS OF
DOCUMENTATION AND MEASURED
DRAWINGS
PROJECT 3:
MEASURED DRAWINGS AND MODELS


DRAWING TITLE
TILE SCHEDULE

DESCRIPTION
ALL DIMENSIONS SHOWN ARE IN
MILLIMETER.
THIS DRAWINGS AND ITS
COPYRIGHT ARE THE PROPERTIES
OF TAYLOR'S UNIVERSITY.


SCALE	1:40
STARTING DATE	22 JANUARY 2016
DATE	7 MARCH 2016
DRAWN BY	TAN JO LYNN
CHECKED BY	MOHD HAFIZI SIDRATUL

DRAWING NO.
DTL.FH 32


SHEET NO.
32
33

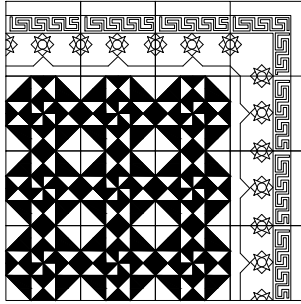


HYDRAULIC CEMENT TILE 1

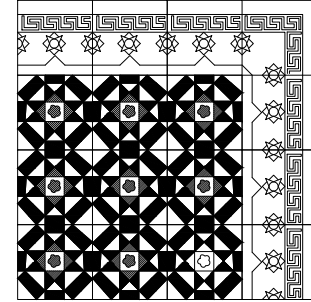

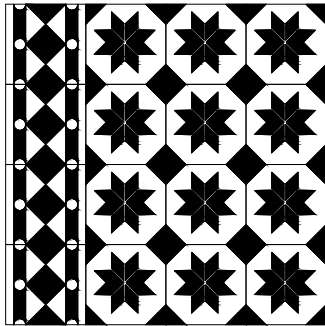

HYDRAULIC CEMENT TILE 2

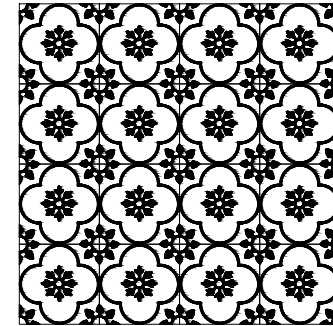

HYDRAULIC CEMENT TILE 3



HYDRAULIC CEMENT TILE 4

 <div>TAYLOR'S UNIVERSITY</div> <div>Wisdom • Integrity • Excellence</div>	PROJECT TITLE	DRAWING TITLE	DESCRIPTION	SCALE	1:40 	DRAWING NO.	SHEET NO.
	NO. 3, 5 & 7, LORONG IKAN, LOT 454, SEKSYEN 22, D.T.L BANDAR GEORGE TOWN, PULAU PINANG	TILE SCHEDULE	ALL DIMENSIONS SHOWN ARE IN MILLIMETER.	STARTING DATE	22 JANUARY 2016	DTL.FH 33	<div>33</div> <div>33</div>
	ARC60305 METHODS OF DOCUMENTATION AND MEASURED DRAWINGS		THIS DRAWINGS AND ITS COPYRIGHT ARE THE PROPERTIES OF TAYLOR'S UNIVERSITY.	DATE	7 MARCH 2016		
	PROJECT 3: MEASURED DRAWINGS AND MODELS			DRAWN BY	TAN JO LYNN		
				CHECKED BY	MOHD HAFIZI SIDRATUL		